

PLANT LIST

KEY	BOTANIC NAME	COMMON NAME	SIZE	QUAN.	REMARKS
SHADE TREES					
AN	Acer Negundo Var	SENSATION BOX ELDER	3-3 1/2"	3	3" CAL
CO	Celtis Occidentalis	HACKBERRY	3-3 1/2"	9	3" CAL
QM	Quercus Macrocarpa	BUR OAK	3-3 1/2"	2	3" CAL
EVERGREEN TREES					
JS	Juniperus Scopulorum	ROCKY MOUNTAIN JUNIPER	8'-10'	5	8' - 10' BALL & BURLAP
PCE	Pinus Cembroides Edulis	PINION PINE	8'-10'	2	8' - 10' BALL & BURLAP
DECIDUOUS SHRUBS					
AC	Artemesia Cana	TALL WESTERN SAGE	5 GAL	12	5 GAL
AT	Atriplex Canescens	SALT BUSH	5 GAL	6	5 GAL
CN	Chrysanthemum Nauseosus	RABBIT BRUSH	5 GAL	11	5 GAL
PF	Potentilla Fruticosa	CINQUIFOIL	5 GAL	34	5 GAL
RT	Rhus Trilobata	THREE-LEAF SUMAC	5 GAL	16	5 GAL
EVERGREEN SHRUBS					
JH	Juniperus Horizontalis Vars	LOW JUNIPERS	5 GAL	34	5 GAL

LANDSCAPE GENERAL NOTES

- DRAINAGE WAYS AND CULVERTS, UTILITY LINES & SEWER, RE: CIVIL.
- STONE CREEK AND BEDS TO USE LOCAL "POTATO" STONE OVER GEOTECH FABRIC. "POTATO" STONE TO BE 4" MINIMUM IN LEAST DIMENSION.
- ALL PAVING AND FENCING, RE: CIVIL.
- ALL SITE SECURITY DEVICES, RE: SPECS AND NARRATIVES FOR TECHNICAL DATA, RE: CIVIL AND ESS FOR ALL LOCATIONS AND ARRANGEMENTS.
- CONSTRUCTION FENCING AND EROSION CONTROL, RE: CIVIL.
- ROCK MULCH IS TO BE GRANITE PIECES 3/4" TO 3" IN DIAMETER OVER GEOTECH FABRIC.
- THE CONTOUR LINES SHOWN ARE EXISTING AND FOR REFERENCE.
- REFER TO SPECIFICATION SECTION 01 2300 FOR ALTERNATE BIDDING INFORMATION.
- DRYLAND GRASS LOCATIONS (ALL DISTURBED AREAS) REQUIRE ONLY TEMPORARY IRRIGATION NECESSARY FOR GROWTH MITIGATION, RE: SPECS.
- IRRIGATION SYSTEM SHALL BE BASED ON THE PERFORMANCE SPECIFICATIONS PROVIDED, DESIGNED BY THE CONTRACTOR, AND SUBMITTED AS SHOP DRAWINGS FOR THE LANDSCAPE ARCHITECT'S APPROVAL, SECTION 328400 PLANTING IRRIGATION.
- PROVIDE ROCK MULCH AND WEED CONTROL AT ALL PLANTING BEDS AND ADJACENT TO BUILDING AND HARDSCAPE AS ILLUSTRATED ON ENLARGED AREA PLANS.
- REMOVE ALL PRESENCE OF OLD STRAW PILES/BAILS NOT ASSOCIATED WITH CONSTRUCTION ACTIVITIES.



60% SUBMISSION

PRELIMINARY
NOT FOR CONSTRUCTION
60% SUBMISSION

COOVER-CLARK & ASSOCIATES, INC.
DENVER, COLORADO
COPYRIGHT © 2011
THESE DRAWINGS AND PLANS ARE COPYRIGHTED AND ARE NOT TO BE USED OR REPRODUCED WHOLLY OR IN PART WITHOUT THE WRITTEN PERMISSION OF COOVER-CLARK AND ASSOCIATES, INC.

VERIFY SCALE:
BAR IS ONE INCH ON ORIGINAL DRAWING
0 1"
IF NOT ONE INCH ON THIS SHEET, ADJUST SCALES ACCORDINGLY

LANDSCAPE LEGEND

[Symbol]	STRUCTURE	[Symbol]	DECIDUOUS TREE
[Symbol]	ASPHALT PAVING	[Symbol]	CONIFEROUS TREE
[Symbol]	CONCRETE PAVING	[Symbol]	SHRUB MASS
[Symbol]	COARSE AGGREGATE	[Symbol]	LIGHT BOLLARDS
[Symbol]	SCORED CONCRETE WALK (TOOLED JOINTS)	[Symbol]	FIRE HYDRANT
[Symbol]	RADIANT SLABS		
[Symbol]	ROCK MULCH		
[Symbol]	PERENNIALS AND GROUND COVER		
[Symbol]	CRUSHER FINES		
[Symbol]	DRYLAND GRASS		
[Symbol]	SAND		

NOTE: LEGEND SCALE BASED ON ENLARGED LANDSCAPE PLANS

MARK	REVISION	DATE

BTD DESIGNED BY:	Using Agency:
LM BASE SHEET BY:	Fire Chief
MS DRAWN BY:	Bio-envir
EC CHECKED BY, PM:	BIO-ENVIR. ENGR.
APPROVED BY:	Safety
	Comm
	COMMUNICATION:


PROJECT NUMBER:
NGB PN 080126
COOVER-CLARK JOB NUMBER:
201010

PROJECT TITLE:
COLORADO ARMY NATIONAL GUARD
ALAMOSA READINESS CENTER
ALAMOSA, COLORADO

DRAWING TITLE:
OVERALL LANDSCAPE PLAN

DATE
NOV 14, 2011
PAGE NUMBER
L101


NOTE:
STAGING AREA (POV PARKING LOT) MAY BE USED FOR STORAGE, LAYDOWN, CONTRACTOR'S TRAILERS, PARKING AND OTHER CONSTRUCTION ACTIVITIES. THE CONSTRUCTION OBSERVATION CAMERA SHALL OPERATE OFF OF THE CONTRACTOR'S INTERNET SERVICE. SUBMIT A LAYOUT PLAN OF THE AREA FOR REVIEW BY THE OWNER AND ARCHITECT PRIOR TO SETUP. GRADE THIS AREA, SURFACE IT WITH GRAVEL WITHIN THE FENCED ENCLOSURE DIMENSIONS SHOWN AND THEN SECURE THE PERIMETER WITH A 6" CHAIN-LINK FENCE AND LOCKABLE GATES. UPON LEAVING THIS AREA AT THE END OF CONSTRUCTION, THE AREA SHOULD BE REPAIRED TO GOOD CONDITION SO THAT THIS AREA MAY BE USED AS A GRAVEL PARKING LOT (BASE BID). CONSTRUCTION FENCE TO BE REMOVED. FOR TEMPORARY FACILITIES (TRAILERS) AND CONSTRUCTION CAMERA REQUIREMENTS.

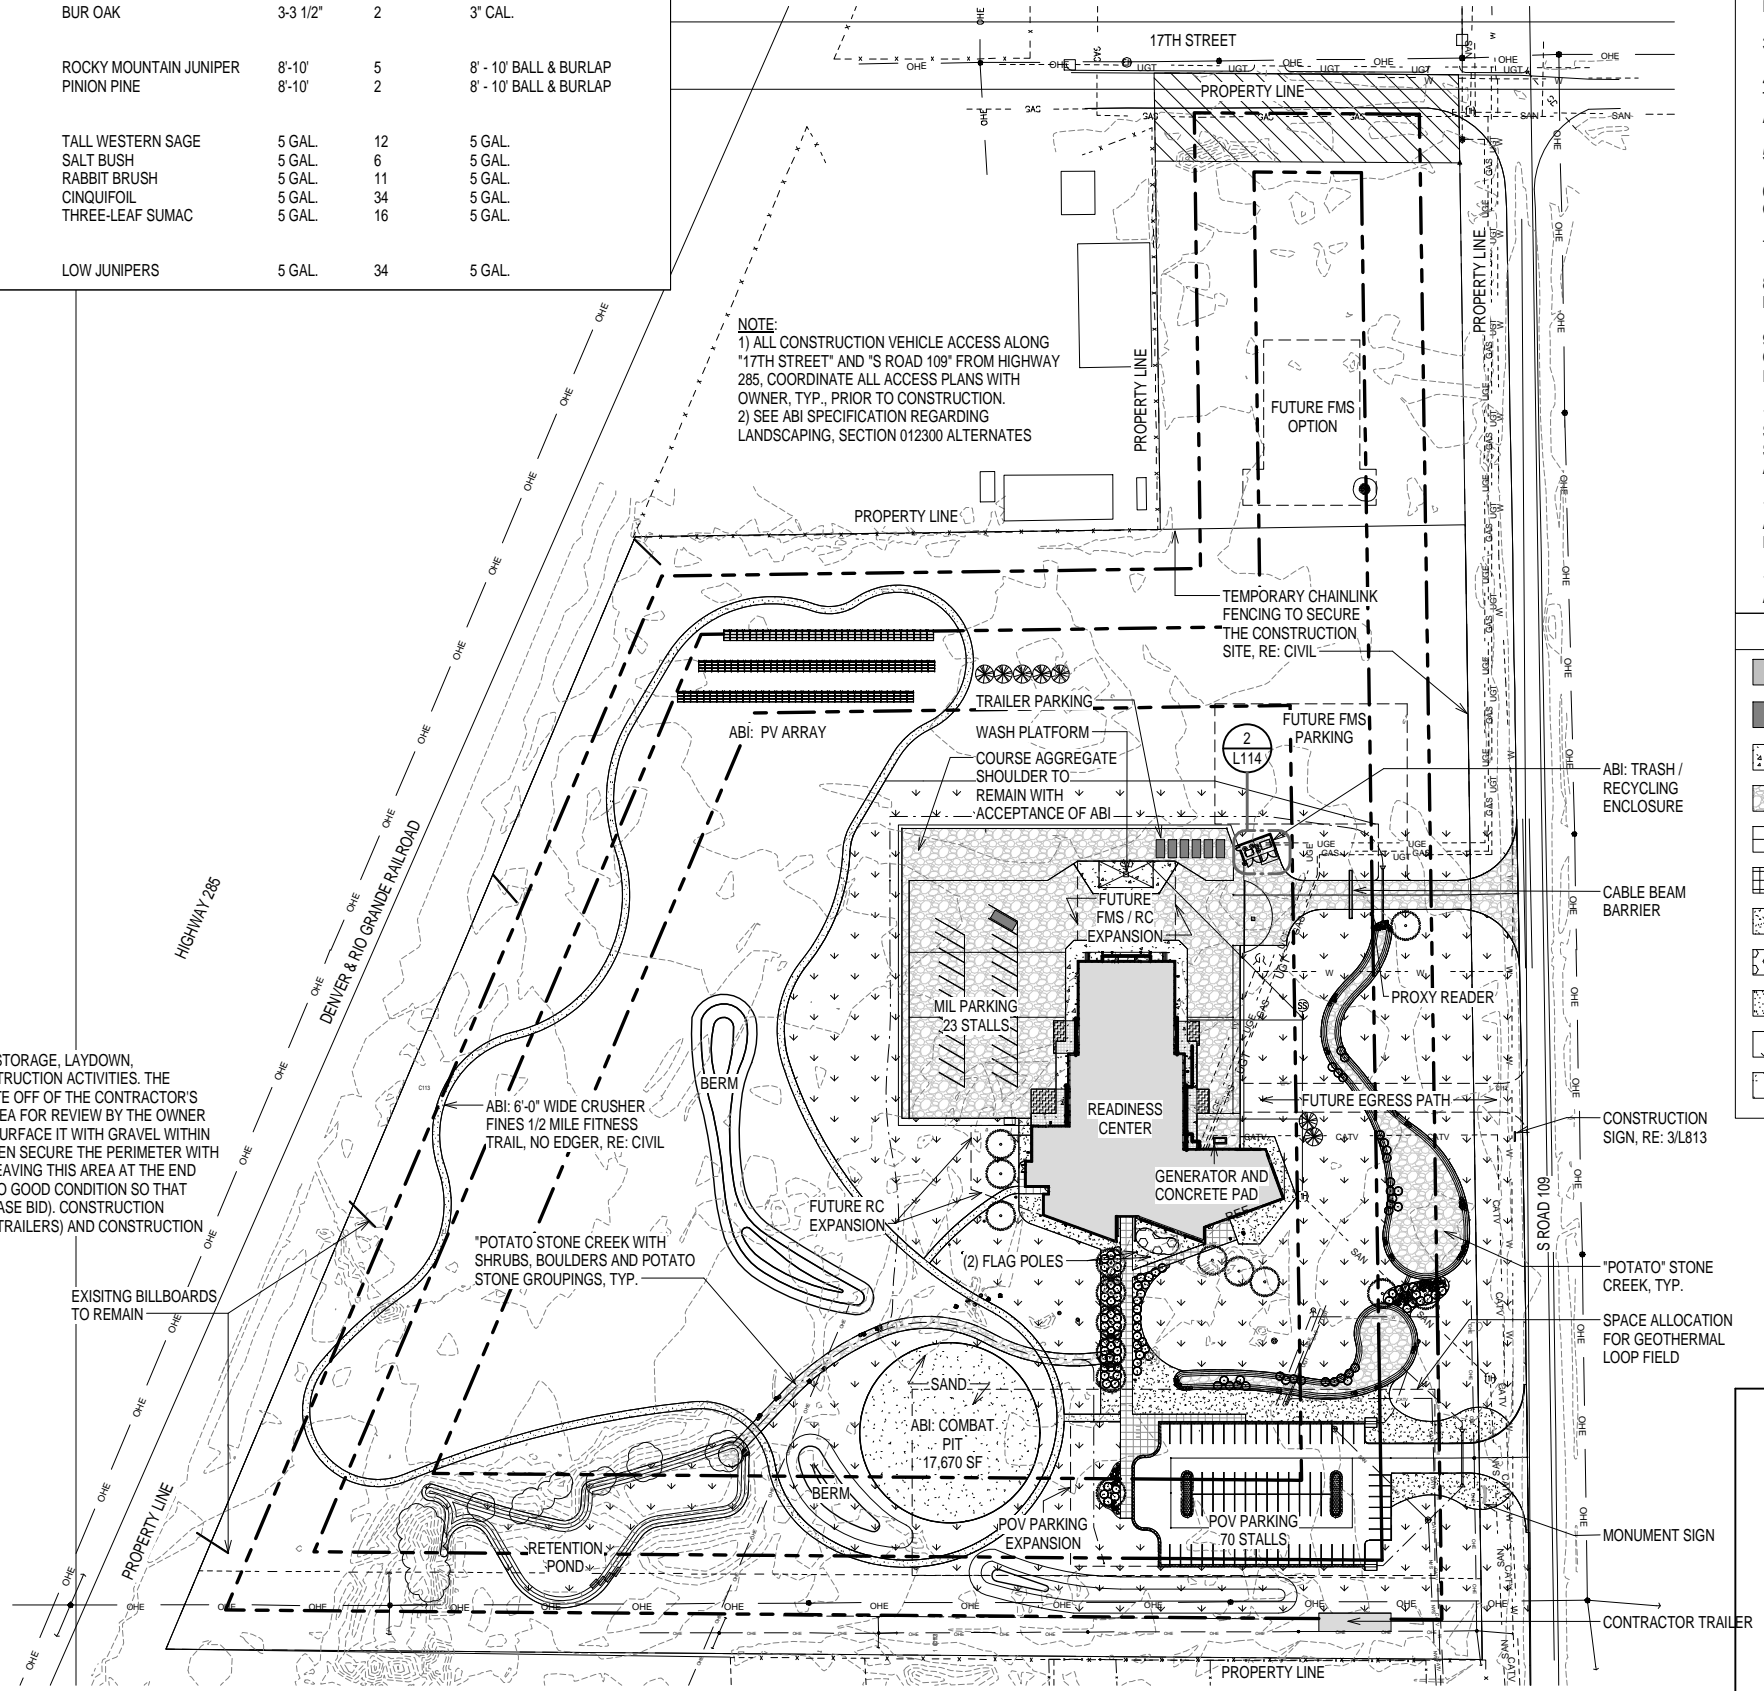

NOTE:
1) ALL CONSTRUCTION VEHICLE ACCESS ALONG "17TH STREET" AND "S ROAD 109" FROM HIGHWAY 285, COORDINATE ALL ACCESS PLANS WITH OWNER, TYP. PRIOR TO CONSTRUCTION.
2) SEE ABI SPECIFICATION REGARDING LANDSCAPING, SECTION 012300 ALTERNATES

OVERALL LANDSCAPE PLAN

1
L101

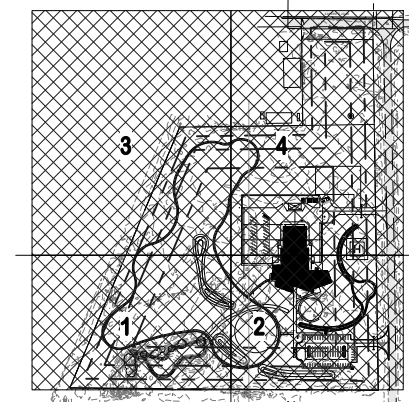

KEY PLAN
NOT TO SCALE

LANDSCAPE LEGEND

	STRUCTURE		DECIDUOUS TREE
	ASPHALT PAVING		CONIFEROUS TREE
	CONCRETE PAVING		SHRUB MASS
	COARSE AGGREGATE		LIGHT BOLLARDS
	SCORED CONCRETE WALK (TOOLED JOINTS)		FIRE HYDRANT
	RADIANT SLABS		
	ROCK MULCH		
	PERENNIALS AND GROUND COVER		
	CRUSHER FINES		
	DRYLAND GRASS		
	SAND		

60% SUBMISSION

PRELIMINARY
NOT FOR CONSTRUCTION
60% SUBMISSION

COOVER-CLARK & ASSOCIATES, INC.
DENVER, COLORADO
COPYRIGHT © 2011
THESE DRAWINGS AND PLANS ARE COPYRIGHTED AND ARE NOT TO BE USED OR REPRODUCED WHOLLY OR IN PART WITHOUT THE WRITTEN PERMISSION OF COOVER-CLARK AND ASSOCIATES, INC.

VERIFY SCALE:
BAR IS ONE INCH ON ORIGINAL DRAWING
0" 1"
IF NOT ONE INCH ON THIS SHEET, ADJUST SCALES ACCORDINGLY

MARK	REVISION	DATE



BTD	Using Agency
DESIGNED BY:	USING AGENCY:
LM	Fire Chief
BASE SHEET BY:	FIRE CHIEF:
MS	Bio-envir
DRAWN BY:	BIO-ENVIR. ENGR.:
EC	Safety
CHECKED BY, PM:	SAFETY:
APPROVED BY:	Comm
	COMMUNICATION:

PROJECT NUMBER:
NGB PN 080126
COOVER-CLARK JOB NUMBER:
201010


PROJECT TITLE:
COLORADO ARMY NATIONAL GUARD
ALAMOSA READINESS CENTER
ALAMOSA, COLORADO


DRAWING TITLE:
ENLARGED LANDSCAPE PLAN
- AREA 1

DATE
NOV 14, 2011
PAGE NUMBER
L111

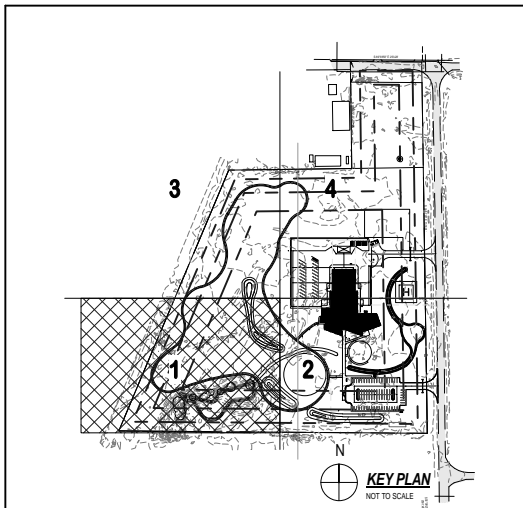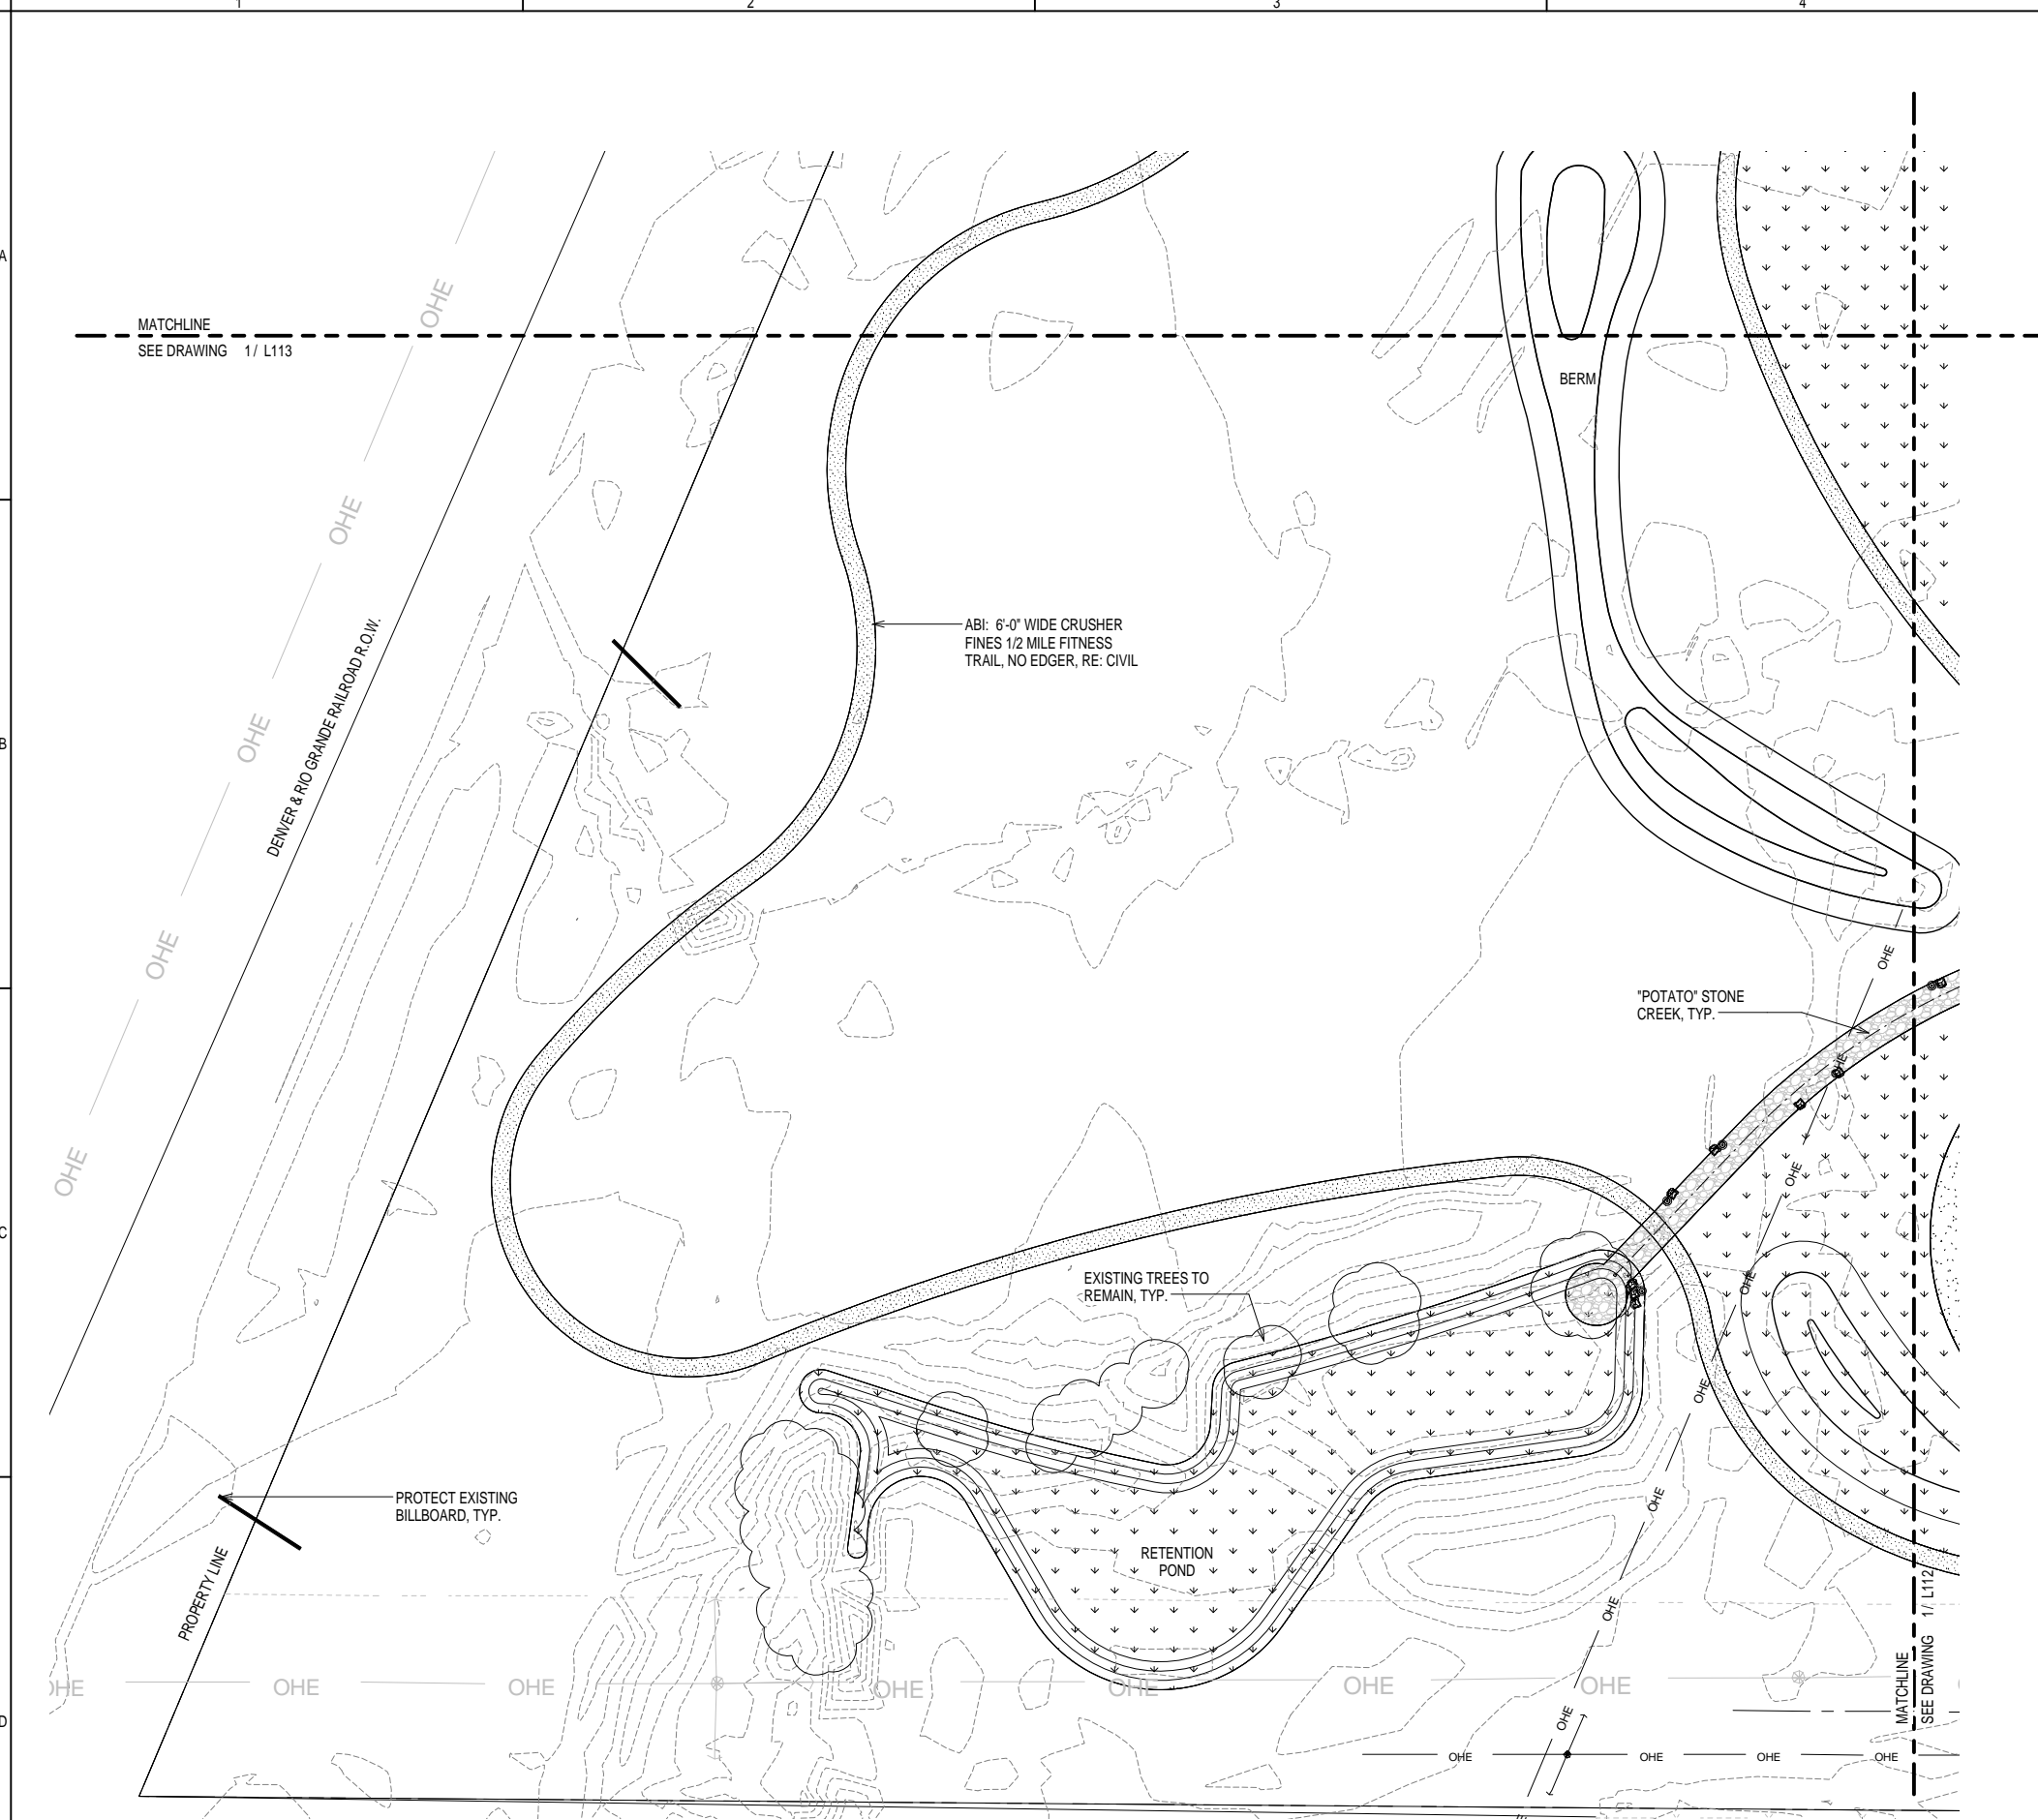

1 ENLARGED LANDSCAPE PLAN - AREA 1

 

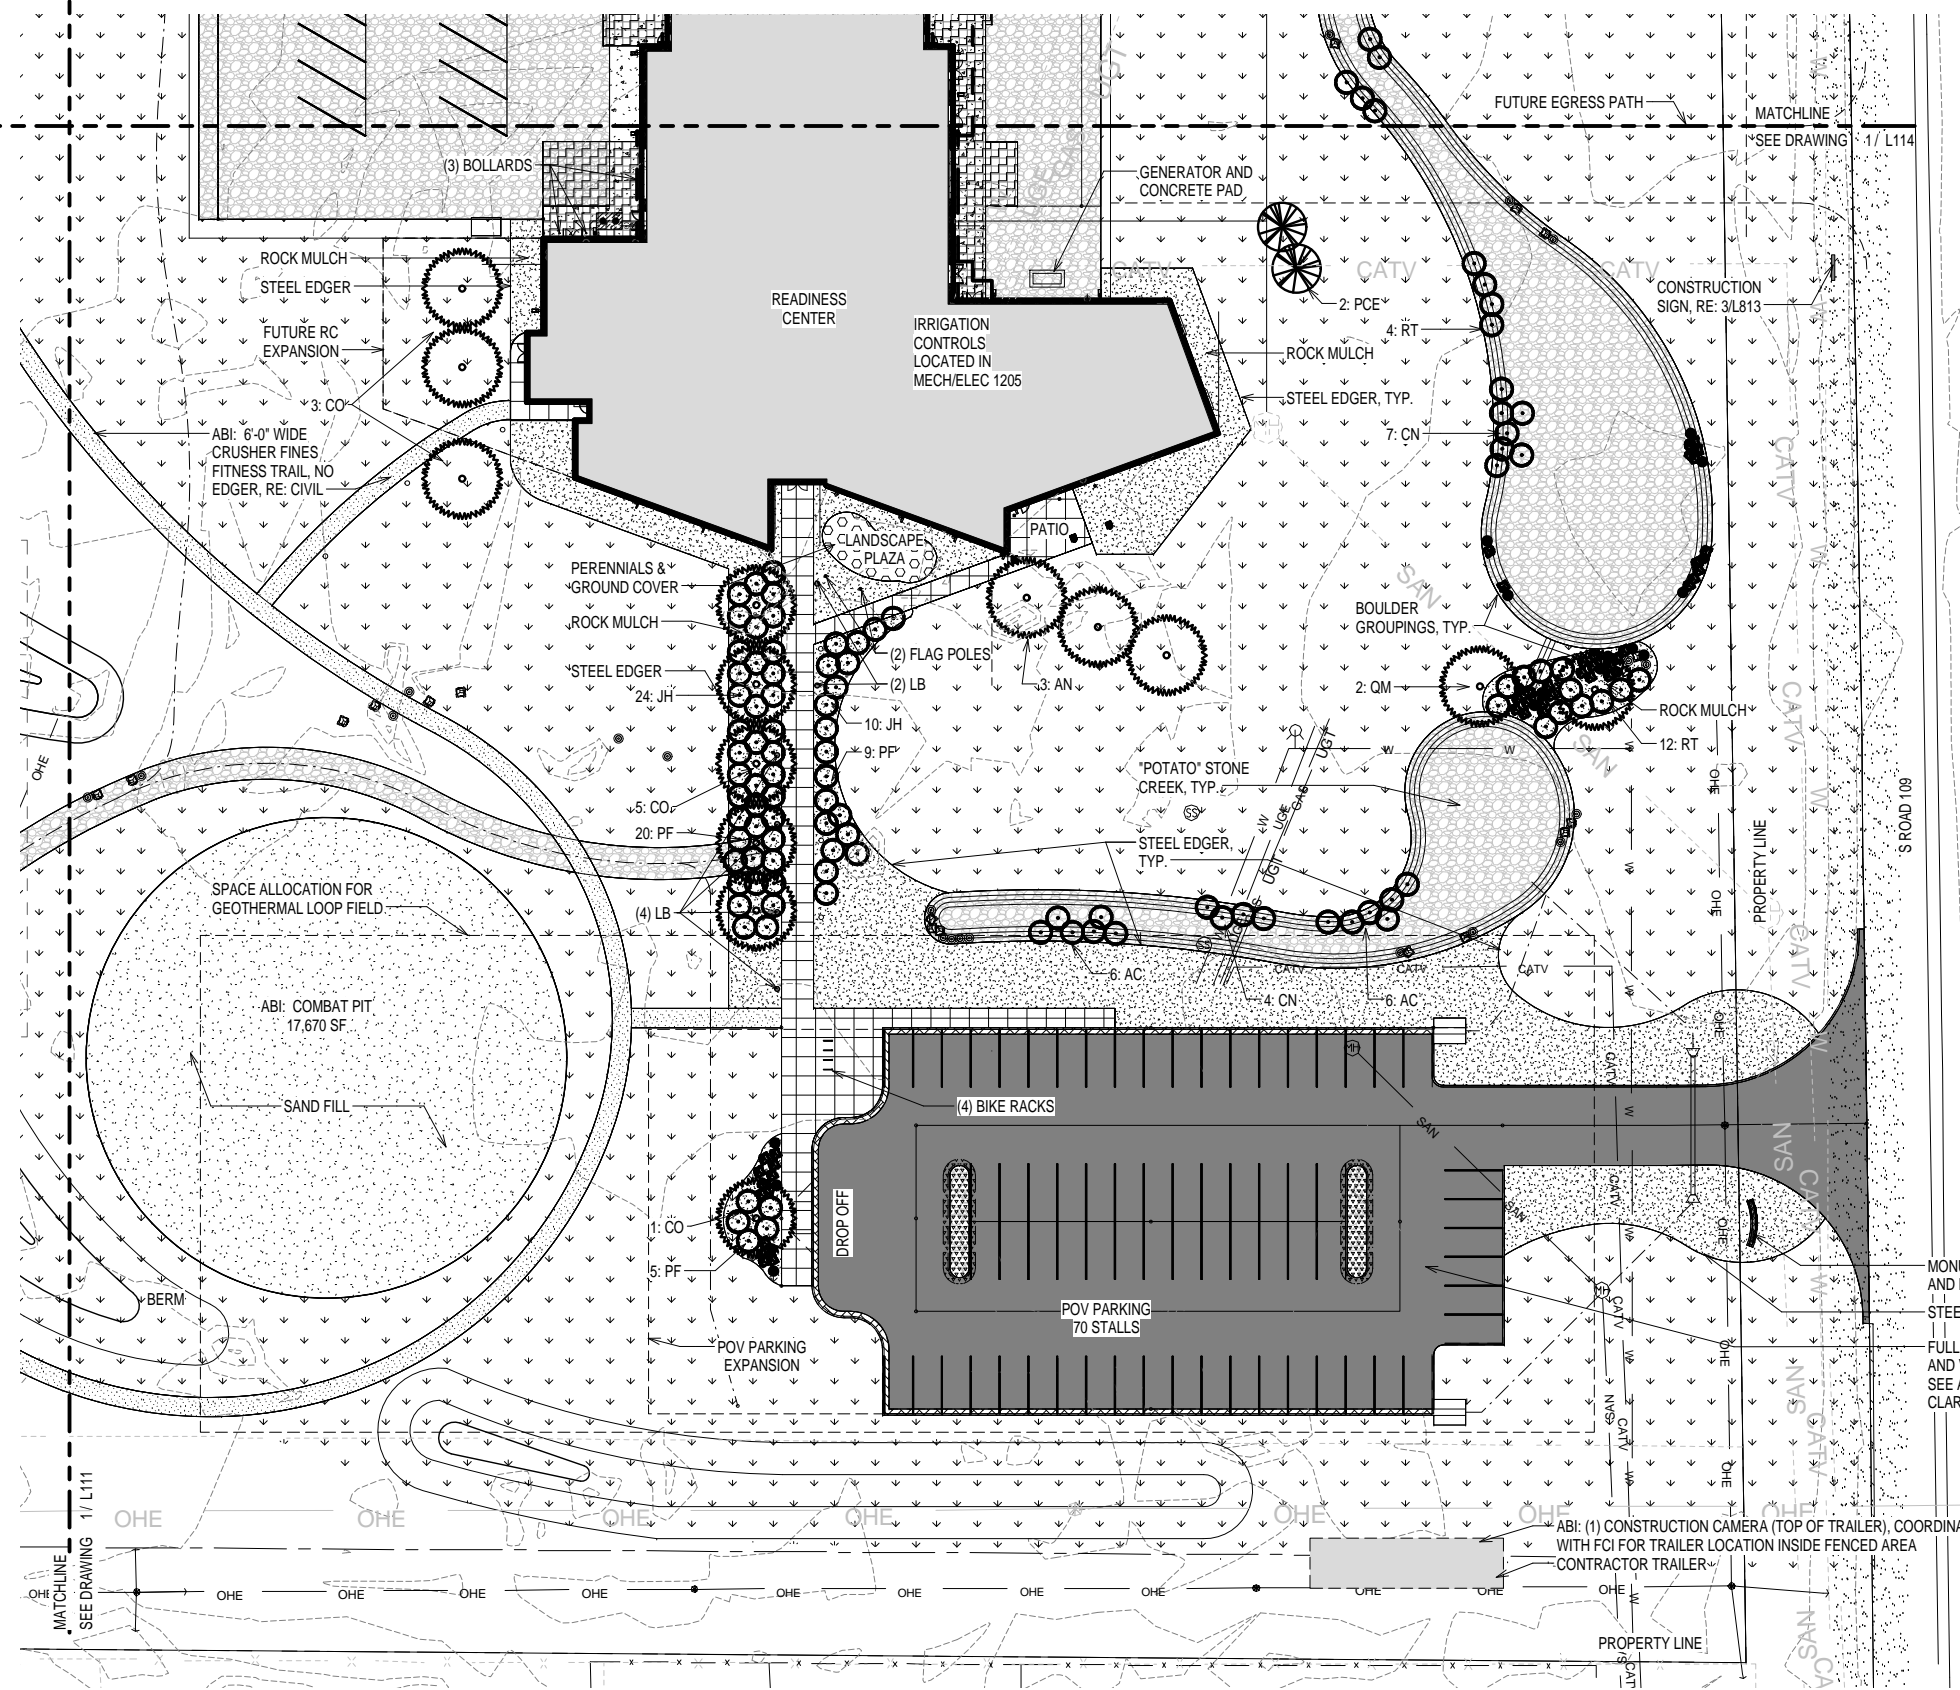

LANDSCAPE LEGEND

[Symbol]	STRUCTURE	[Symbol]	DECIDUOUS TREE
[Symbol]	ASPHALT PAVING	[Symbol]	CONIFEROUS TREE
[Symbol]	CONCRETE PAVING	[Symbol]	SHRUB MASS
[Symbol]	COARSE AGGREGATE	[Symbol]	LIGHT BOLLARDS
[Symbol]	SCORED CONCRETE WALK (TOOLED JOINTS)	[Symbol]	FIRE HYDRANT
[Symbol]	RADIANT SLABS		
[Symbol]	ROCK MULCH		
[Symbol]	PERENNIALS AND GROUND COVER		
[Symbol]	CRUSHER FINES		
[Symbol]	DRYLAND GRASS		
[Symbol]	SAND		

60% SUBMISSION

PRELIMINARY
NOT FOR CONSTRUCTION
60% SUBMISSION

COOVER-CLARK & ASSOCIATES, INC.
DENVER, COLORADO
COPYRIGHT © 2011
THESE DRAWINGS AND PLANS ARE COPYRIGHTED AND ARE NOT TO BE USED OR REPRODUCED WHOLLY OR IN PART WITHOUT THE WRITTEN PERMISSION OF COOVER-CLARK AND ASSOCIATES, INC.

VERIFY SCALE:
BAR IS ONE INCH ON ORIGINAL DRAWING
0" = 1"
IF NOT ONE INCH ON THIS SHEET, ADJUST SCALES ACCORDINGLY

MARK	REVISION	DATE

BTD	Using Agency
DESIGNED BY:	
LM	Fire Chief
BASE SHEET BY:	FIRE CHIEF:
MS	Bio-envir
DRAWN BY:	BIO-ENVIR. ENGR.:
EC	Safety
CHECKED BY, PM:	SAFETY:
APPROVED BY:	Comm
	COMMUNICATION:



PROJECT NUMBER:
NGB PN 080126
COOVER-CLARK JOB NUMBER:
201010

PROJECT TITLE:
COLORADO ARMY NATIONAL GUARD
ALAMOSA READINESS CENTER
ALAMOSA, COLORADO

DRAWING TITLE:
ENLARGED LANDSCAPE PLAN
- AREA 2

DATE
NOV 14, 2011
PAGE NUMBER
L112

1
ENLARGED LANDSCAPE PLAN - AREA 2

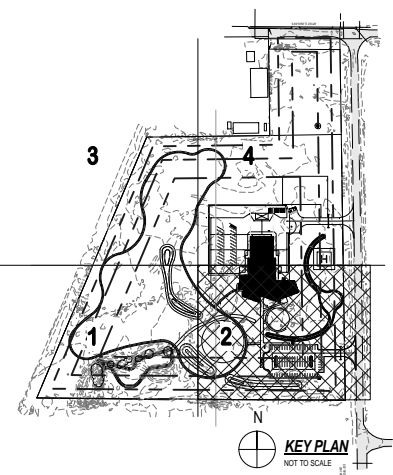 



1
L113
ENLARGED LANDSCAPE PLAN - AREA 3

LANDSCAPE LEGEND

	STRUCTURE		DECIDUOUS TREE
	ASPHALT PAVING		CONIFEROUS TREE
	CONCRETE PAVING		SHRUB MASS
	COARSE AGGREGATE		LIGHT BOLLARDS
	SCORED CONCRETE WALK (TOOLED JOINTS)		FIRE HYDRANT
	RADIANT SLABS		
	ROCK MULCH		
	PERENNIALS AND GROUND COVER		
	CRUSHER FINES		
	DRYLAND GRASS		
	SAND		

60% SUBMISSION

PRELIMINARY
NOT FOR CONSTRUCTION
60% SUBMISSION

COOVER-CLARK & ASSOCIATES, INC.
DENVER, COLORADO
COPYRIGHT © 2011
THESE DRAWINGS AND PLANS ARE COPYRIGHTED AND ARE NOT TO BE USED OR REPRODUCED WHOLLY OR IN PART WITHOUT THE WRITTEN PERMISSION OF COOVER-CLARK AND ASSOCIATES, INC.

VERIFY SCALE:
BAR IS ONE INCH ON ORIGINAL DRAWING
0 [] 1"
IF NOT ONE INCH ON THIS SHEET, ADJUST SCALES ACCORDINGLY

MARK	REVISION	DATE


BTD	Using Agency
DESIGNED BY:	USING AGENCY:
LM	Fire Chief
BASE SHEET BY:	FIRE CHIEF:
MS	Bio-envir
DRAWN BY:	BIO-ENVIR. ENGR.:
EC	Safety
CHECKED BY, PM:	SAFETY:
APPROVED BY:	Comm
	COMMUNICATION:


PROJECT NUMBER:
NGB PN 080126
COOVER-CLARK JOB NUMBER:
201010

PROJECT TITLE:
COLORADO ARMY NATIONAL GUARD
ALAMOSA READINESS CENTER
ALAMOSA, COLORADO


DRAWING TITLE:
ENLARGED LANDSCAPE PLAN
- AREA 3

DATE
NOV 14, 2011
PAGE NUMBER
L113

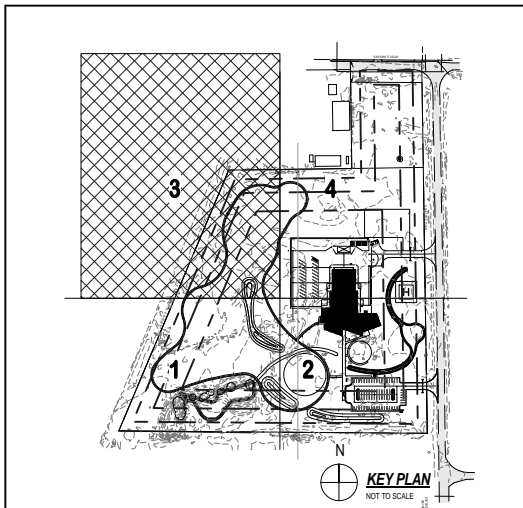

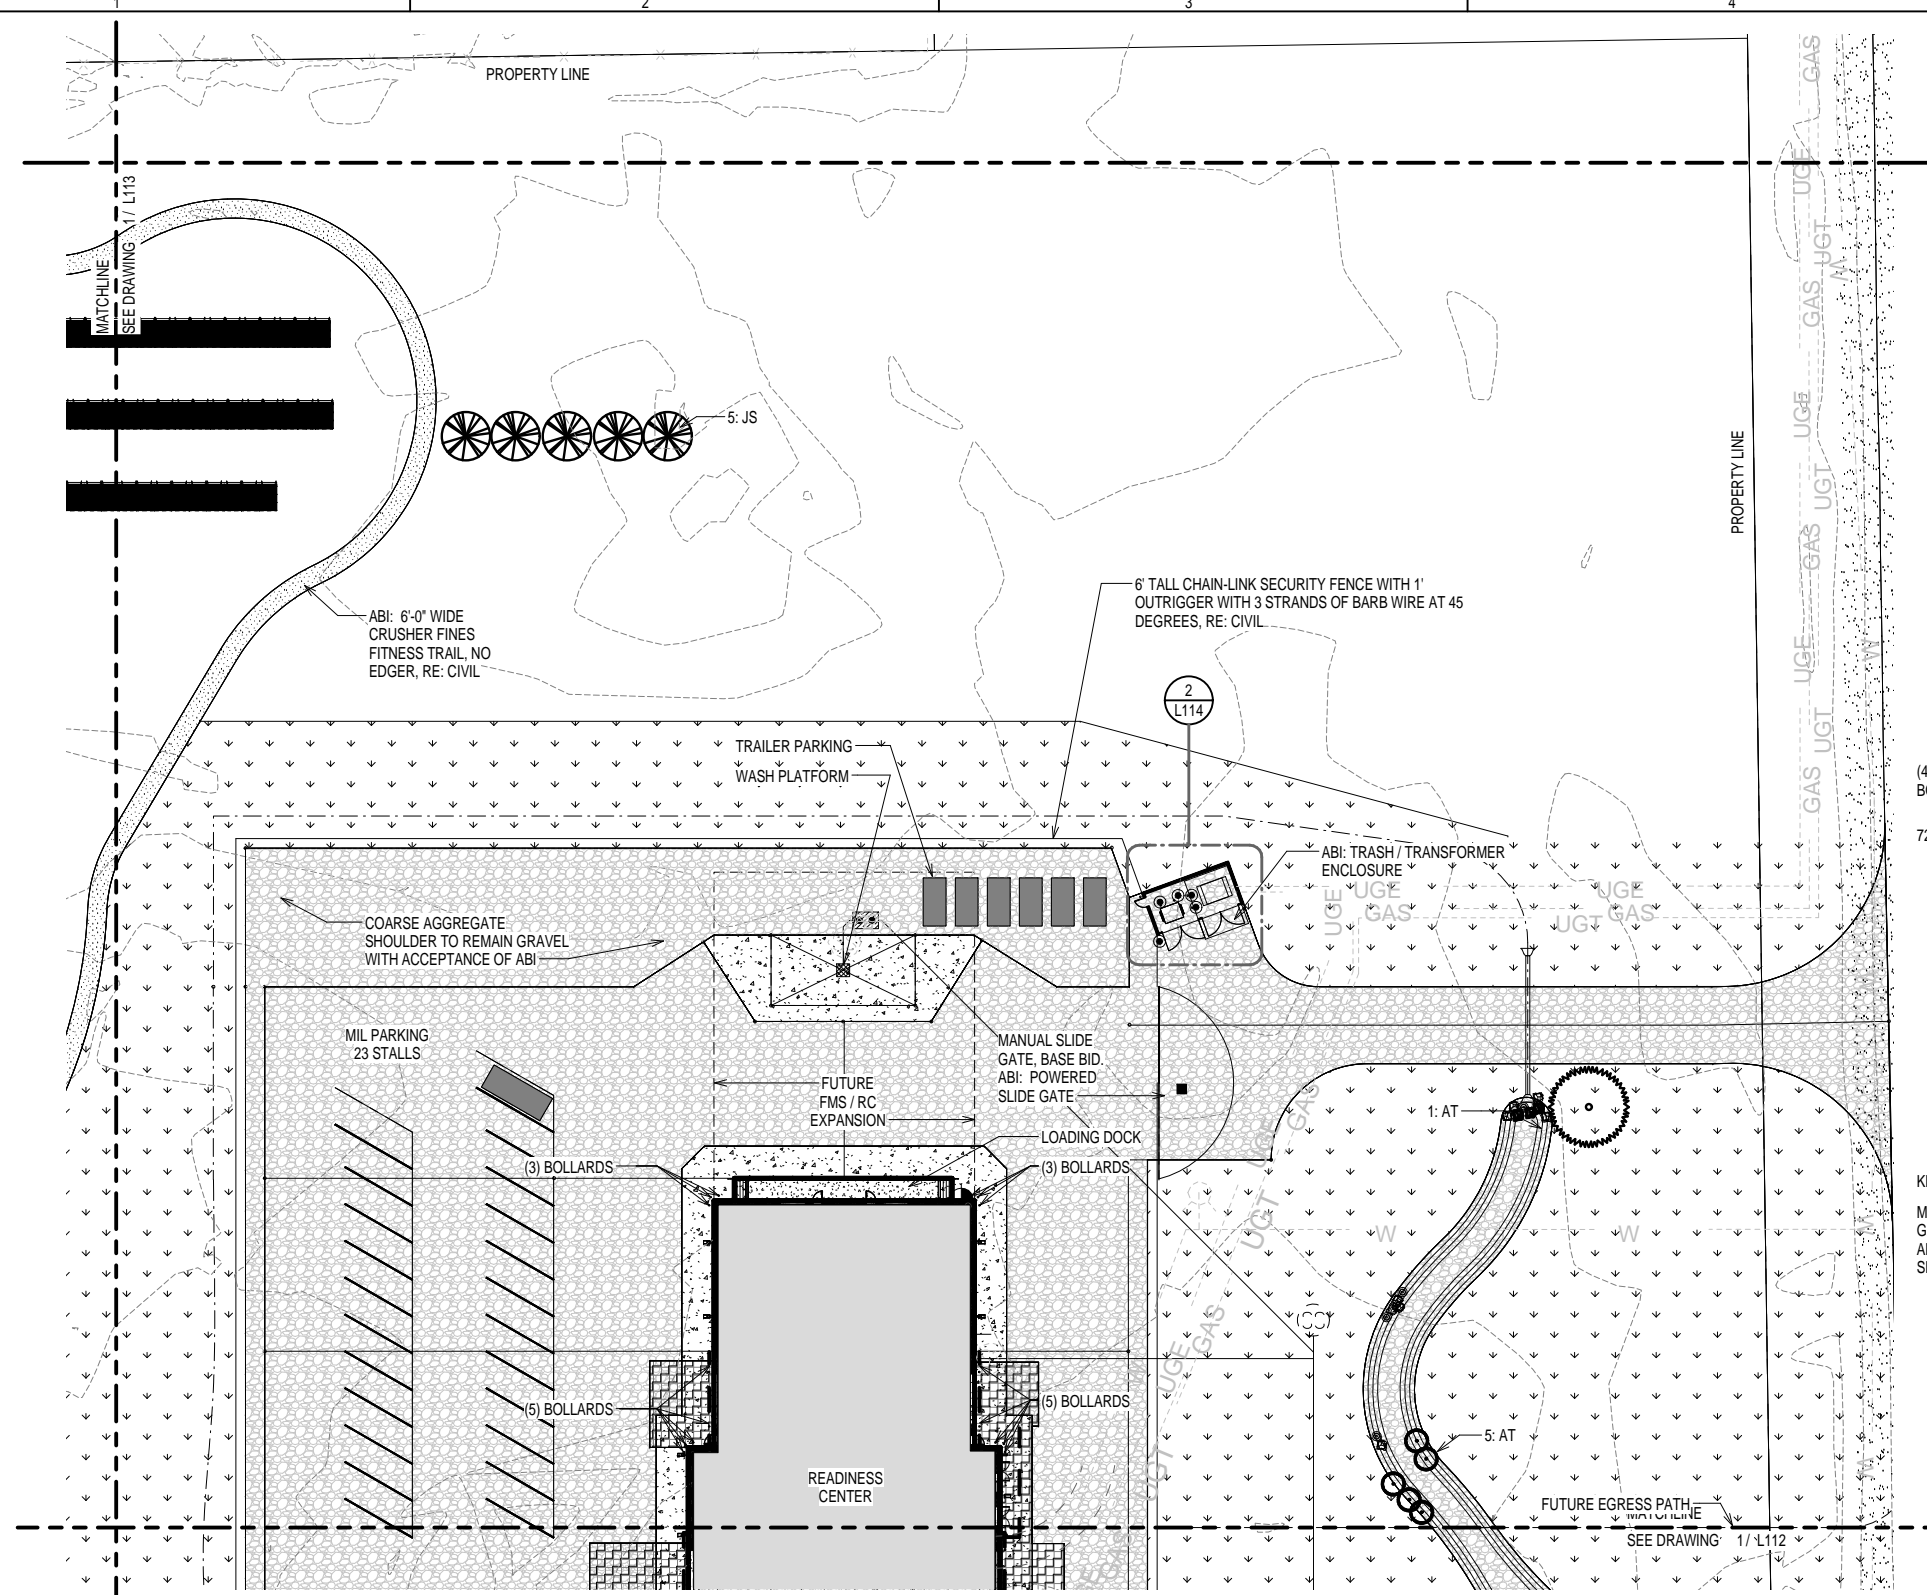


1 L114 ENLARGED LANDSCAPE PLAN - AREA 4


 


LANDSCAPE LEGEND

	STRUCTURE		DECIDUOUS TREE
	ASPHALT PAVING		CONIFEROUS TREE
	CONCRETE PAVING		SHRUB MASS
	COARSE AGGREGATE		LIGHT BOLLARDS
	SCORED CONCRETE WALK (TOOLED JOINTS)		FIRE HYDRANT
	RADIANT SLABS		
	ROCK MULCH		
	PERENNIALS AND GROUND COVER		
	CRUSHER FINES		
	DRYLAND GRASS		
	SAND		

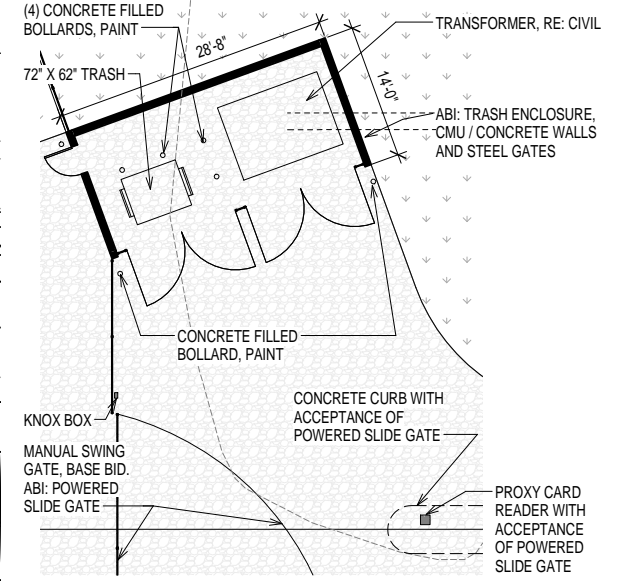

2 L114 ENLARGED TRASH ENCLOSURE PLAN

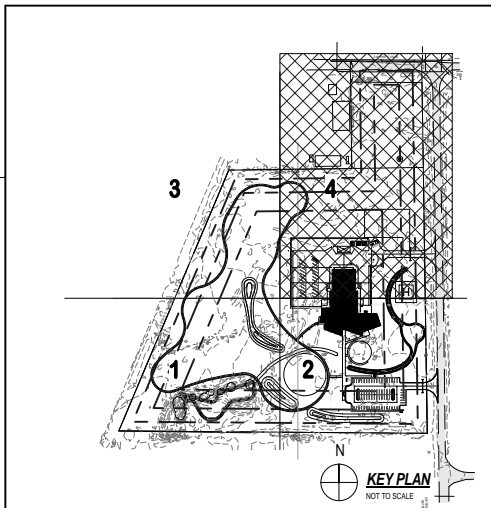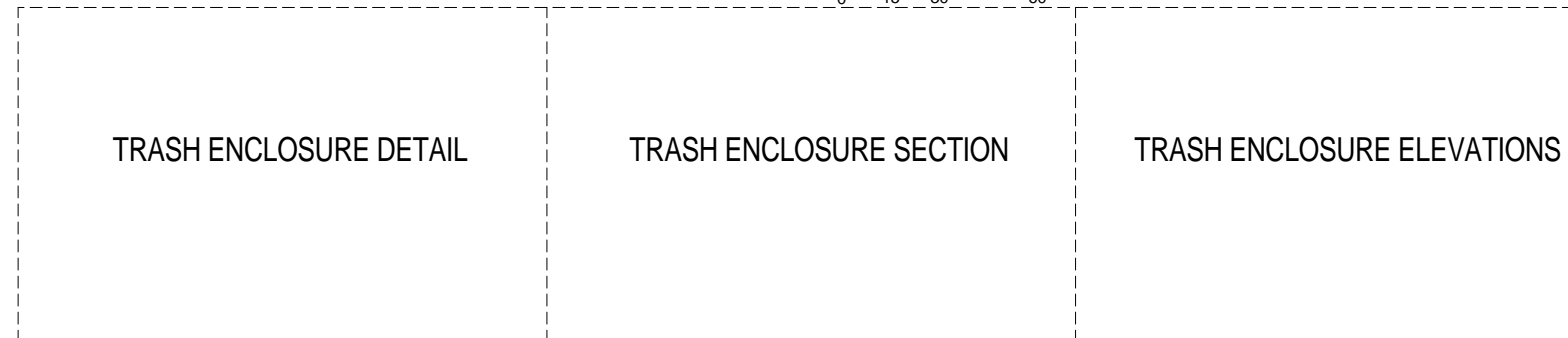

60% SUBMISSION

PRELIMINARY
NOT FOR CONSTRUCTION
60% SUBMISSION

COOVER-CLARK & ASSOCIATES, INC.
DENVER, COLORADO
COPYRIGHT © 2011
THESE DRAWINGS AND PLANS ARE COPYRIGHTED AND ARE NOT TO BE USED OR REPRODUCED WHOLLY OR IN PART WITHOUT THE WRITTEN PERMISSION OF COOVER-CLARK AND ASSOCIATES, INC.

VERIFY SCALE:
BAR IS ONE INCH ON ORIGINAL DRAWING
0 [] 1"
IF NOT ONE INCH ON THIS SHEET, ADJUST SCALES ACCORDINGLY

MARK	REVISION	DATE

BTD DESIGNED BY:	Using Agency:
LM BASE SHEET BY:	Fire Chief
MS DRAWN BY:	Bio-envir
EC CHECKED BY, PM:	BIO-ENVIR. ENGR.
APPROVED BY:	Safety
	Comm
	COMMUNICATION:

PROJECT NUMBER:
NGB PN 080126
COOVER-CLARK JOB NUMBER:
201010

PROJECT TITLE:
COLORADO ARMY NATIONAL GUARD
ALAMOSA READINESS CENTER
ALAMOSA, COLORADO

DRAWING TITLE:
ENLARGED LANDSCAPE PLAN - AREA 4

DATE
NOV 14, 2011
PAGE NUMBER
L114