

RENAISSANCE WEST END FLATS

1490 N. ZENOBIA STREET



100% CONSTRUCTION DOCUMENTS
01 SEPTEMBER 2010

OWNER

Colorado Coalition for the Homeless
2111 Champa St.
Denver, CO 80205
p 303.285.5201 f 303.293.2309

ARCHITECT

Humphries Poli Architects
2100 Downing St.
Denver, Colorado 80205
p 303.607.0040 f 303.607.0041

CIVIL

HCL Engineering, LLC
9570 So. Kingston Ct., Suite 310
Englewood, CO 80112
p 303.773.1605

STRUCTURAL

Studio NYL
2995 Baseline Road, Suite 314
Boulder, CO 80503
p 303.558.3145

MEP

Belfay Engineering
2811 W. 98th Ave.
Denver, CO 80204
p 303.892.5980

**HUMPHRIES
POLI
ARCHITECTS**

All reports, plans, specifications, computer files, field data, notes and other documents and instruments prepared by the Architect as instruments of service shall remain the property of the Architect. The Architect shall retain all common law, statutory and other reserved rights, including copyright thereto.

**RENAISSANCE WEST
END FLATS**

1490 N. ZENOBIA STREET

100% CONSTRUCTION
DOCUMENTS
01 SEPTEMBER 2010

PROJECT No.	PRINCIPAL ARCH	PROJECT MNGR	DRAWN BY
29007	DH	AA	JG

SHEET No.

G-001

ABBREVIATIONS

A.C.	AIR CONDITIONING	GAL	GALLON(S)	R	RADIUS
AB	ANCHOR BOLT	GALV	GALVANIZED	R.A.	RETURN AIR
ACOUST	ACOUSTICAL	GA	GAGE	RCP	REFLECTED CEILING PLAN
ACT	ACOUSTICAL CEILING TILE	GC	GENERAL CONTRACTOR	R.D.	ROOF DRAIN
ADDN	ADDENDUM	GEN	GENERAL / GENERATOR	REL	REFER TO / REFERENCE
ADJ	ADJACENT / ADJUSTABLE	G.I.	GALVANIZED IRON	REBAR	REINFORCING BAR
AFF	ABOVE FINISH FLOOR	GL	GLASS	REC	RECESS(ED)
ALT	ALTERNATE	GR	GRADE	REF	REFRIGERATOR
ALUM	ALUMINUM	GYP	GYPSUM	REG	REGISTER / REGULAR
ANOD	ANODIZED	H	HIGH	RENF	REINFORCE(ED)(ING)
APPROX	APPROXIMATE	HB	HOSE BIB	REM	REMOVE
ARCH	ARCHITECT	HC	HANDICAP, HOLLOW CORE	RESIL	RESILIENT
ASSY	ASSEMBLY	HDBD	HARD BOARD	REQ	REQUIREMENTS / REQUIRED
AUTO	AUTOMATIC	HDR	HARD HEADER	REV	REVISION / REVISE(ED)
AUX	AUXILIARY	HDWR	HARDWARE	RFG	ROOFING
AV	AUDIO - VISUAL	HDWD	HARDWOOD	RH	RIGHT HAND
AVG	AVERAGE	HGT	HEIGHT	RHR	RIGHT HAND REVERSE
BD	BOARD	HM	HOLLOW METAL	RM	ROOM
BITUM	BITUMINOUS	HORIZ	HORIZONTAL	R.O.W.	ROUGH OPENING
BLDG	BUILDING	HP	HIGH POINT	R.O.W.	RIGHT OF WAY
BLKG	BLOCKING	HR	HOUR	R/S	ROUGH SAWN
BM	BEAM	HVAC	HEATING VENTILATING AND AIR CONDITIONING	S	SOUTH
B.O.	BOTTOM OF	HW	HOT WATER	S.A.	SUPPLY AIR
BOT	BOTTOM	IBC	INTERNATIONAL BUILDING CODE	SAG	SUSPENDED ACOUSTICAL GRID
B.O.W.	BOTTOM OF WALL	ISD	INSIDE DIAMETER	SAN	SANITARY
BRS	BEARING	INT	INTERIOR	SCL	SOLID CORE
BSMT	BASEMENT	IN	INCH	SCHED	SCHEDULE
BTWN	BETWEEN	INCL	INCANDESCENT	SEC	SECOND
B.U.R.	BUILT-UP ROOF	INCLD	INCLUDE(D)	SECT	SECTION
CAB	CABINET	INFO	INFORMATION	SF	SQUARE FEET
CB	CABINET	INS	INSULATION	SHT	SHEET
CER	CERAMIC	INTL	INTERNATIONAL	SIM	SIM
CFCI	CONTRACTOR FURNISHED / CONTRACTOR INSTALLED	IRRI	IRRIGATION	SM	SHEET METAL / SMALL
CFOI	CONTRACTOR FURNISHED / OWNER INSTALLED	JAN	JANITOR	SS	STAINLESS STEEL
CI	CAST IRON	JOINT	JOINT	SHWR	SHOWER
CIP	CAST IN PLACE	KIT	KITCHEN	SPEC	SPECIFICATION
CJ	CONTROL JOINT	L	LOW	SPKLR	SPRINKLER
CL	CENTER LINE	LAB	LABORATORY	SQ	SQUARE
CLG	CEILING	LAM	LAMINATE	ST	STAIN, STREET
CMU	CONCRETE MASONRY UNIT	LAV	LAVATORY	STA	STATION
COL	COLUMN	LB	POUND	STC	SOUND TRANSMISSION CLASS
CONC	CONCRETE	LDR	LEADER	STD	STANDARD
CONN	CONNECTION	LF	LINEAR FEET	STL	STEEL
CONST	CONSTRUCTION (CONSTRUCT)	LH	LEFT HAND	STOR	STORAGE
CONT	CONTINUOUS	LHR	LEFT HAND REVERSE	STRUCT	STRUCTURE(AL)
CONTR	CONTRACTOR	LLH	LONG LEG HORIZONTAL	SUSP	SUSPENDED(SION)
COORD	COORDINATE	LLV	LONG LEG VERTICAL	SV	SHEET VINYL
CPT	CARPET	LP	LOW POINT	S.Y.	SQUARE YARD
CT	CERAMIC TILE	LTWT	LIGHTWEIGHT	SYN	SYNTHETIC
CTR	CENTER	LVL	LEVEL	SYS	SYSTEM
CTSK	COUNTERSINK (COUNTERSUNK)	MAINT	MAINTENANCE	T	TREAD(S)
CJ	CUBIC	MAS	MASONRY	T&B	TOP AND BOTTOM
CUH	CABINET UNIT HEATER	MATL	MATERIAL	TB	TACKBOARD
CW	COLD WATER	MAX	MAXIMUM	TBD	TO BE DETERMINED
C.Y.	CUBIC YARD	MECH	MECHANICAL	T.C.	TOP OF CURB
D	DEEP	MED	MEDIUM	TEL	TELEPHONE
DBL	DOUBLE	MEM	MEMBRANE	TEMP	TEMPERATURE / TEMPORARY
DEMO	DEMOLITION / DEMOLISH	MEZZ	MEZZANINE	T&G	TONGUE AND GROOVE
DEPT	DEPARTMENT	MFR	MANUFACTURER(ED)	THK	THICKNESS
DTL	DETAIL	MN	MINUTE	T.O.	TOP OF
DF	DRINKING FOUNTAIN	MISC	MISCELLANEOUS	T.O.C.	TOP OF CONCRETE
DIAM	DIAMETER	MLD	MOLDING	T.O.F.	TOP OF FRAMING
DIAG	DIAGONAL	MLWK	MILLWORK	T.O.S.	TOP OF STEEL / STUD
DIM	DIMENSION	MO	MASONRY OPENING	T.O.W.	TOP OF WALL
DISP	DISPENSER / DISPOSAL	MTD	MOUNT(ED)	TRANSF	TRANSFORMER
DN	DOWN	MTG	MOUNTING	TS	TUBE STEEL
DR	DRINKING FOUNTAIN	MULL	MULLION	TV	TELEVISION
DS	DOWN SPOUT	MULT	MULTIPLE	TYP	TYPICAL
DW	DISHWASHER	N	NORTH	UBC	UNIFORM BUILDING CODE
DWG	DRAWING	NEG	NEGATIVE	UL	UNDERWRITERS LABORATORIES
E	EAST	NFA	NATIONAL FIRE PROTECTION AGENCY	UNO	UNLESS NOTED OTHERWISE
(E) / EXG	EXISTING	N.I.C.	NOT IN CONTRACT	UON	UNLESS OTHERWISE NOTED
EA	EACH	NO	NUMBER	UTIL	UTILITIES
EF	EXHAUST FAN	NGM	NOMINAL	V.B.	VAPOR BARRIER
EIFS	EXTERIOR INSULAT. FINISH SYSTEM	NRC	NOISE REDUCTION COEFFICIENT	VCT	VINYL COMPOSITION TILE
EJ	EXPANSION JOINT	NTS	NOT TO SCALE	VERT	VERTICAL
EL	ELEVATION	OC	ON CENTER	VIF	VERIFY IN FIELD
ELEC	ELECTRICAL	OD	OUTSIDE DIAMETER / DIMENSION	VTR	VENT-THRU ROOF
ELEV	ELEVATOR	OFCI	OWNER FURNISHED / CONTRACTOR INSTALLED	VWC	VINYL WALL COVERING
EMER	EMERGENCY	OP	OPPOSITE	W	WEST
ENAM	ENAMEL	OPH	OPPOSITE HAND	(W)	WIDE
ENCL	ENCLOSURE	OPNG	OPENING	W.C.	WATER CLOSET
ENGR	ENGINEER	OPP	OPPOSITE	WD	WASHER / DRYER COMBO
EQ	EQUAL	ORD	OVERFLOW ROOF DRAIN	WDW	WINDOW
EQUIP	EQUIPMENT	ORIG	ORIGINAL	WH	WATER HEATER
ESMT	EASEMENT	PA	PUBLIC ADDRESS	W.R.	WATER RESISTANT
EST	ESTIMATE (D)	PART	PARTICLE BOARD	WWF	WELDED WIRE FABRIC
EW	EACH WAY	PC	PRECAST	W	WITH
EWV	ELECTRIC WATER COOLER	PERIM	PERIMETER	WI	WITHIN
EXH	EXHAUST	PERP	PERPENDICULAR	W/O	WITHOUT
EXP	EXPANSION	P.L.	PROPERTY LINE	WO	WOOD
EXT	EXTERIOR	PL	PLATE	WP	WEATHERPROOF, WORKING POINT
F.A.	FIRE ALARM	PLAM	PLASTIC LAMINATE	WGT	WEIGHT
FAB	FABRICATE(D)	PLAS	PLASTIC / PLASTER	YD	YARD
FBO	FINISHED BY OTHERS	PLBG	PLUMBING	YR	YEAR
F.C.	FACE OF CURB	PLYWD	PLYWOOD		
F.D.	FLOOR DRAIN	PNL	PANEL		
FDTN	FOUNDATION	PORC	PORCELAIN		
FE	FIRE EXTINGUISHER	PR	PAIR		
F.E.C.	FIRE EXTINGUISHER CABINET	PREFAB	PREFABRICATE(D)		
FF	FINISH FLOOR	PREFIN	PREFINISHED		
F.H.	FLAT HEAD	PREP	PREPARATION / PREPARE		
FH	FIRE HYDRANT	PROJ	PROJECT		
FN	FINISHED	PROP	PROPERTY		
FIXT	FIXTURE	PSF	POUNDS PER SQUARE FEET		
FLASH	FLASHING	PSI	POUNDS PER SQUARE INCH		
FLEX	FLEXIBLE	PT	PAINT, POINT, PRESSURE TREATED		
FLR	FLOOR	PVC	POLYVINYL CHLORIDE		
FLUOR	FLUORESCENT	PVMT	PAVEMENT		
FM	FACTORY MUTUAL	PWR	POWER		
FO	FINISHED OPENING	QTY	QUANTITY		
F.O.C.	FACE OF CONCRETE	QT	QUARRY TILE		
F.O.F.	FACE OF FINISH				
F.O.M.	FACE OF MASONRY				
F.O.S.	FACE OF STUD				
FP	FIREPROOF(ING)				
FR	FRAME / FIRE RESISTANT / RATED				
FRP	FIBERGLASS REINFORCED PLASTIC				
FT	FOOT / FEET				
FTG	FOOTING				
FURN	FURNITURE				
FVC	FIRE VALVE CABINET				

MATERIAL LEGEND

PLAN AND SECTION	
	EARTH, UNDISTURBED
	GRAVEL
	CONCRETE, CAST IN PLACE, PRECAST
	BRICK
	CONCRETE MASONRY UNIT (CMU)
	STONE
	WOOD (ROUGH)
	WOOD (FINISH)
	SAND, PLASTER, MORTAR, GROUT
	METAL, STRUCTURAL STEEL STUDS
	RIGID INSULATION
	BATT, LOOSE-FILL INSULATION


ELEVATION	
	MASONRY
	SIDING
	CONCRETE, GYPSUM BOARD, PLASTER
	TILE

LINE SYMBOLS	
	CENTER LINE
	GRID LINE
	PROPERTY LINE
	CUT LINE


W	WEST
(W)	WIDE
W.C.	WATER CLOSET
WD	WASHER / DRYER COMBO
WDW	WINDOW
WH	WATER HEATER
W.R.	WATER RESISTANT
WWF	WELDED WIRE FABRIC
W	WITH
WI	WITHIN
W/O	WITHOUT
WO	WOOD
WP	WEATHERPROOF, WORKING POINT
WGT	WEIGHT
YD	YARD
YR	YEAR

&	AND
∠	ANGLE
@	AT
×	BY / MULTIPLY
○	CENTER LINE
°	DEGREE
⊘	DIAMETER
/	DIVIDE
′	FEET
>	GREATER THAN
≥	GREATER THAN OR EQUAL TO
″	INCHES
<	LESS THAN
≤	LESS THAN OR EQUAL TO
#	NUMBER / POUND
%	PERCENT
≈	APPROXIMATELY
PL	PROPERTY LINE

VICINITY MAP

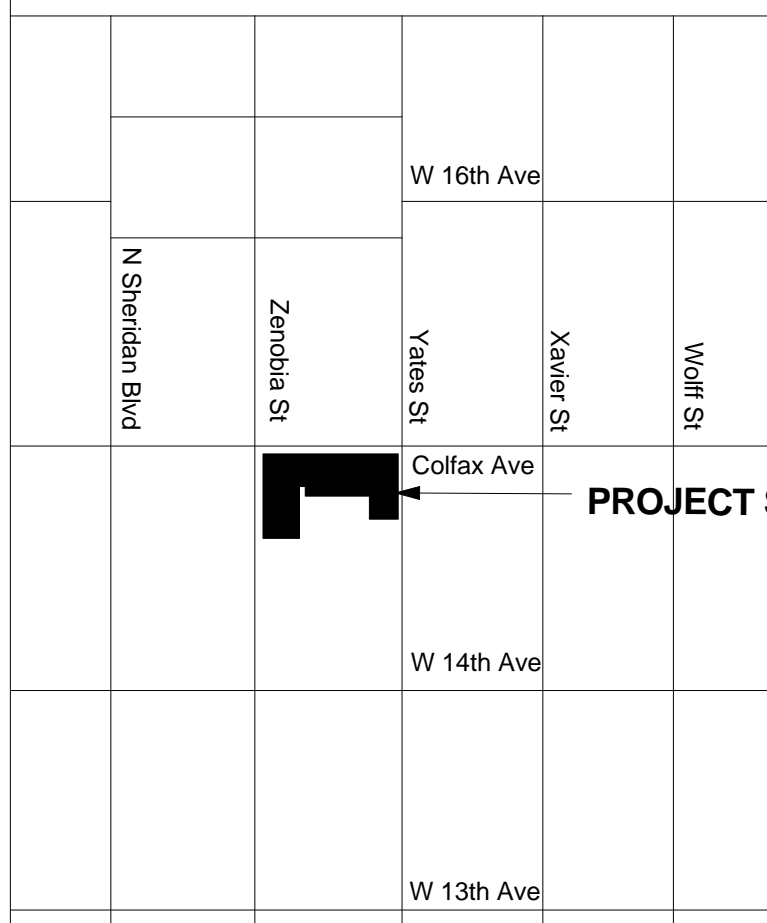

ARCHITECTURAL SYMBOLS

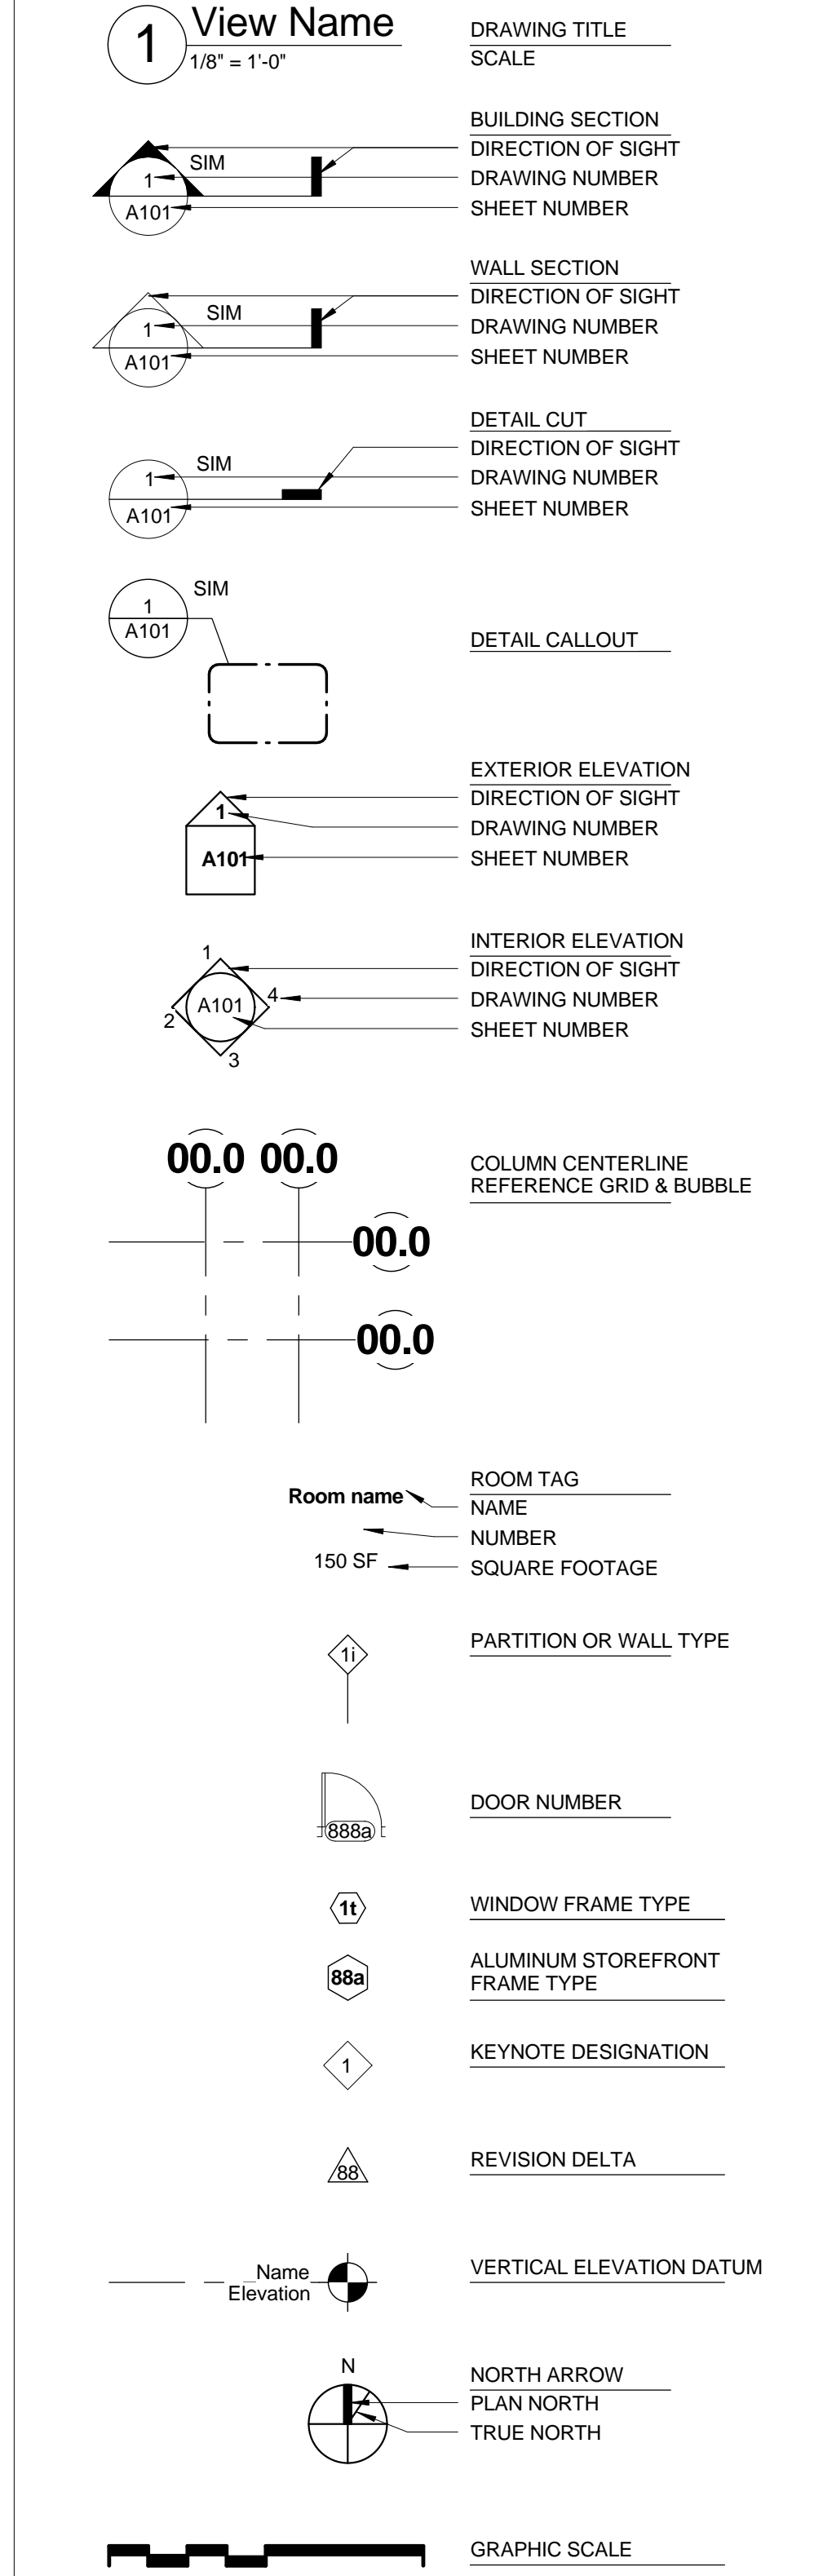

GENERAL NOTES

1. DIMENSIONS ARE TO FACE OF STUD OR FACE OF MASONRY U.N.O.

Index of Drawings

Sheet No.	Sheet Name	DD	CD
GENERAL			
G-001	COVER SHEET	x	x
G-002	DRAWING INDEX, GENERAL NOTES, SYMBOLS, LEGENDS, ABBREVIATIONS, VICINITY MAP	x	x
CIVIL			
C-001	SITE GRADING PLAN	x	x
C-101	TEP COVER SHEET	x	x
C-102	TEP GENERAL NOTES	x	x
C-103	TEP TRANSPORTATION SITE PLAN	x	x
C-104	TEP COLFAX PLAN	x	x
C-105	TEP ZENOBIA PLAN & PROFILE	x	x
C-106	TEP YATES PLAN & PROFILE	x	x
C-107	TEP ALLEY PLAN & PROFILE	x	x
C-108	TEP CROSS SECTIONS	x	x
C-201	COVER SHEET	x	x
C-202	GENERAL NOTES	x	x
C-203	OVERALL UTILITY PLAN	x	x
C-204	SANITARY SEWER PLAN & PROFILE COLFAX	x	x
C-210	SANITARY SEWER PLAN & PROFILE ZENOBIA/ALLEY	x	x
C-301	STORM COVER SHEET	x	x
C-302	STORM GENERAL NOTES	x	x
C-303	STORM OVERALL UTILITY PLAN	x	x
C-304	STORM ZENOBIA PLAN & PROFILE 1 OF 2	x	x
C-305	STORM ZENOBIA PLAN & PROFILE 2 OF 2	x	x
C-306	YATES STORM SEWER PLAN	x	x
C-307	DETENTION TANK PLAN & PROFILE	x	x
C-401	WATER PLANS COVER SHEET	x	x
C-402	WATER PLANS GENERAL NOTES	x	x
C-403	WATER OVERALL UTILITY PLAN	x	x
C-404	WATER ONLY PLAN	x	x
C-405	WATER PLANS DETAIL SHEET 1 OF 2	x	x
C-406	WATER PLANS DETAIL SHEET 2 OF 2	x	x
C-501	EROSION CONTROL PLAN	x	x
C-502	EROSION CONTROL DETAILS 1 OF 2	x	x
C-503	EROSION CONTROL DETAILS 2 OF 2	x	x
LANDSCAPE			
L-100	LANDSCAPE PLAN	x	x
ARCHITECTURAL SITE			
AS-101	SITE PLAN	x	x
AS-102	SITE DETAILS	x	x
ARCHITECTURAL CODE			
AC-100	CODE INFORMATION	x	x
AC-101	CODE SITE PLAN / SECTION	x	x
AC-102	CODE PLANS	x	x
ARCHITECTURAL			
A-001	PARTITION GENERAL NOTES, NON-RATED PARTITIONS, TYP PARTITION DETAILS	x	x
A-002	FIRE RATED ASSEMBLIES	x	x
A-003	FIRE RATED ASSEMBLIES	x	x
A-004	FIRE RATED ASSEMBLIES	x	x
A-101	LEVEL 1 PLAN	x	x
A-102	LEVEL 2 PLAN	x	x
A-103	LEVEL 3 PLAN (LEVEL 4 SIM)	x	x
A-104	LEVEL 5 PLAN	x	x
A-201	ROOF PLAN	x	x
A-201	REFLECTED CEILING PLANS	x	x
A-300	EXTERIOR ELEVATIONS	x	x
A-301	EXTERIOR ELEVATIONS	x	x
A-302	EXTERIOR ELEVATIONS	x	x
A-401	WALL SECTIONS - INTERIOR	x	x
A-402	WALL SECTIONS - EXTERIOR	x	x
A-403	WALL SECTIONS - EXTERIOR	x	x
A-404	WALL SECTIONS - EXTERIOR	x	x
A-501	STAR PLANS/SECTIONS	x	x
A-502	STAR PLANS/SECTIONS	x	x
A-600	DETAILS	x	x
A-601	DETAILS	x	x
A-602	DETAILS	x	x
A-603	DETAILS	x	x
A-604	DETAILS	x	x
A-605	DETAILS	x	x
A-606	DETAILS	x	x
A-607	DETAILS	x	x
A-700	DOOR / WINDOW SCHEDULE	x	x
A-701	DOOR & WINDOW DETAILS	x	x
A-702	STOREFRONT ELEVATIONS & DETAILS	x	x
A-800	GENERAL UNIT NOTES, PLANS, RCP's, & ELEVATIONS	x	x
A-801	ENLARGED UNIT PLANS, RCP's, & ELEVATIONS	x	x
A-802	ENLARGED UNIT PLANS, RCP's, & ELEVATIONS	x	x
A-803	ACCESSIBLE UNIT NOTES, PLANS, RCP's, & ELEVATIONS	x	x
A-804	ENLARGED PLANS - TENANT SERVICES	x	x
A-805	ENLARGED PLANS, ELEVATIONS & FINISH SCHEDULE	x	x
STRUCTURAL			
S-100	GENERAL NOTES	x	x
S-101	GENERAL NOTES	x	x
S-102	P.T. SLAB DETAILS	x	x
S-103	P.T. SLAB DETAILS	x	x
S-104	P.T. SLAB DETAILS	x	x
S-105	P.T. SLAB DETAILS	x	x
S-200	LEVEL 1 PLAN	x	x
S-201A	LEVEL 2 PT SLAB FRAMING PLAN	x	x
S-201B	LEVEL 2 FRAMING PLAN	x	x
S-202	LEVEL 3 FRAMING PLAN		