


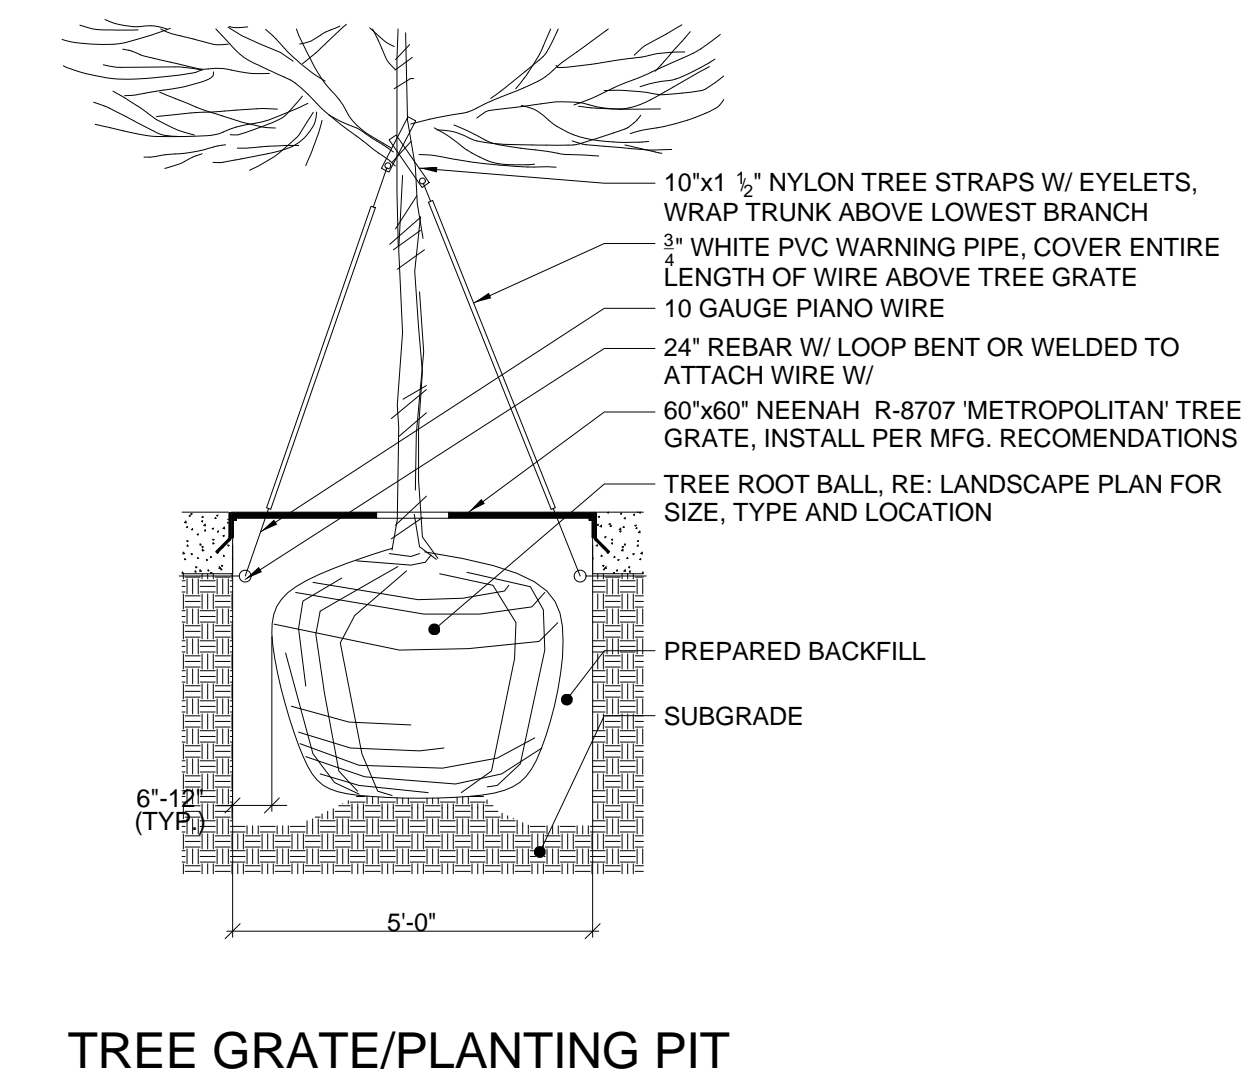


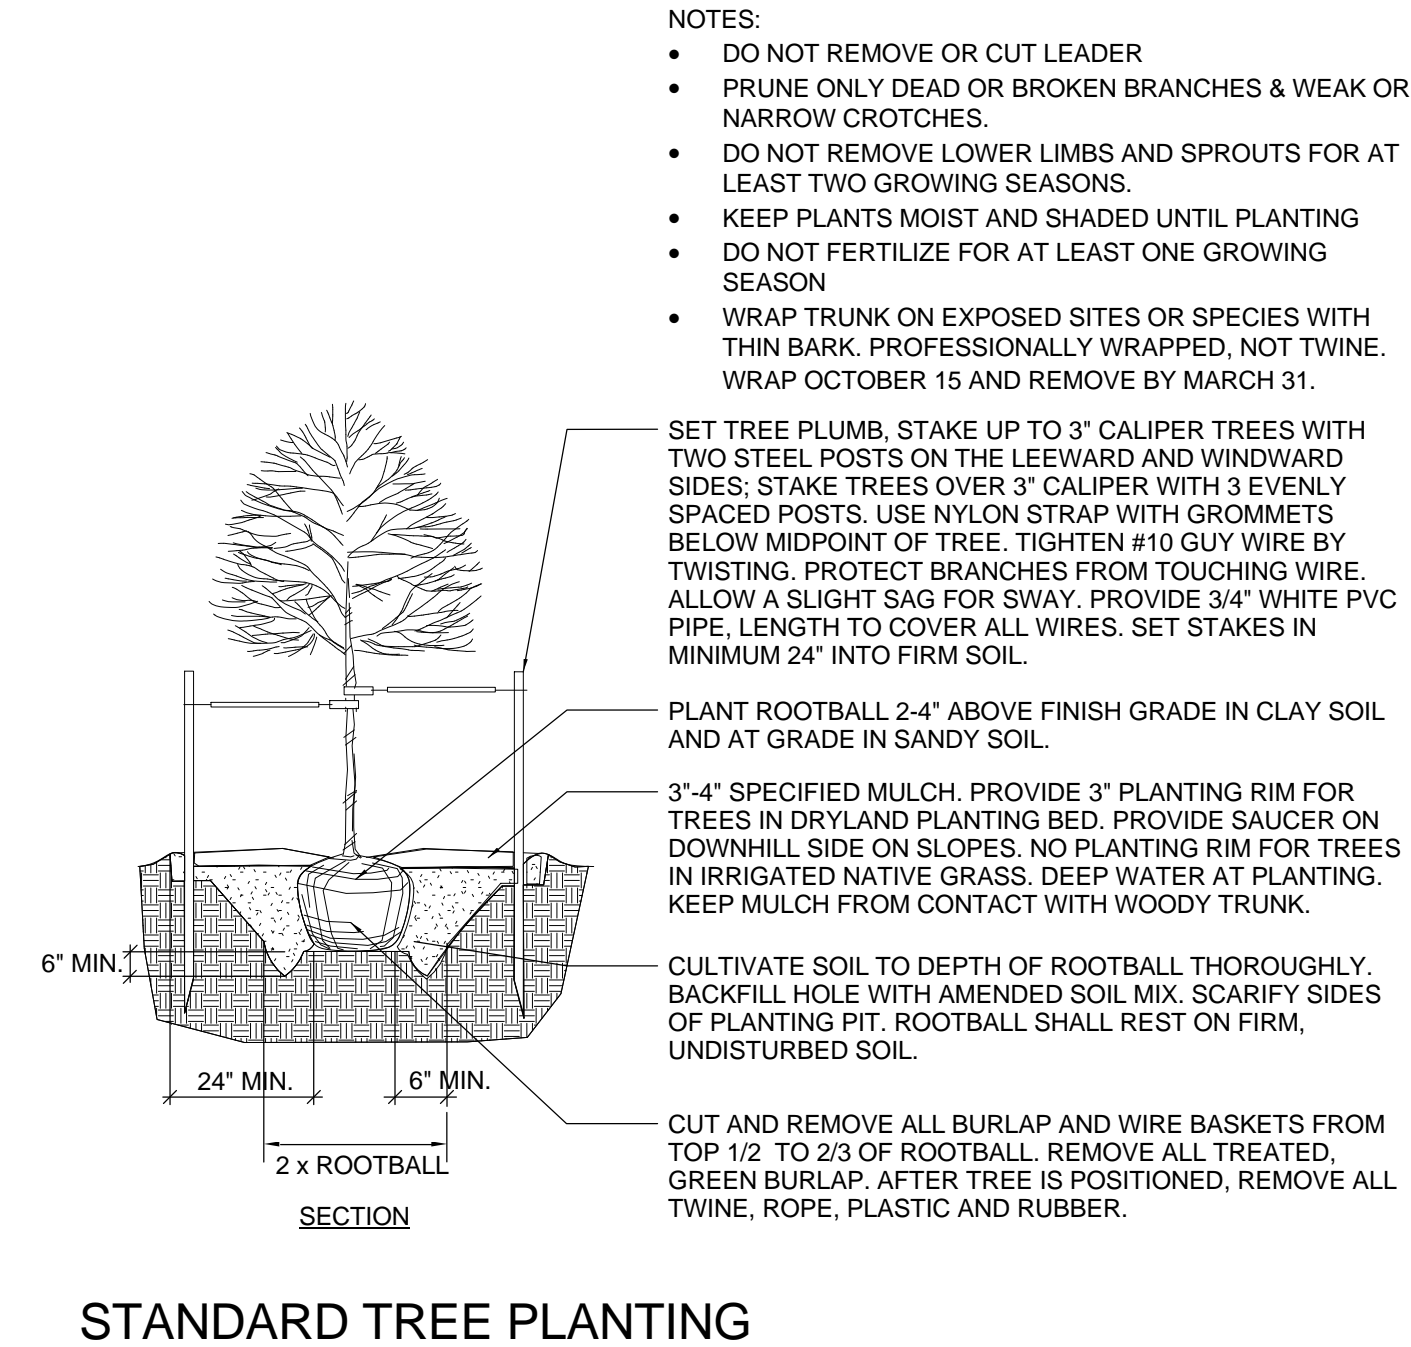

RENAISSANCE WEST
END FLATS

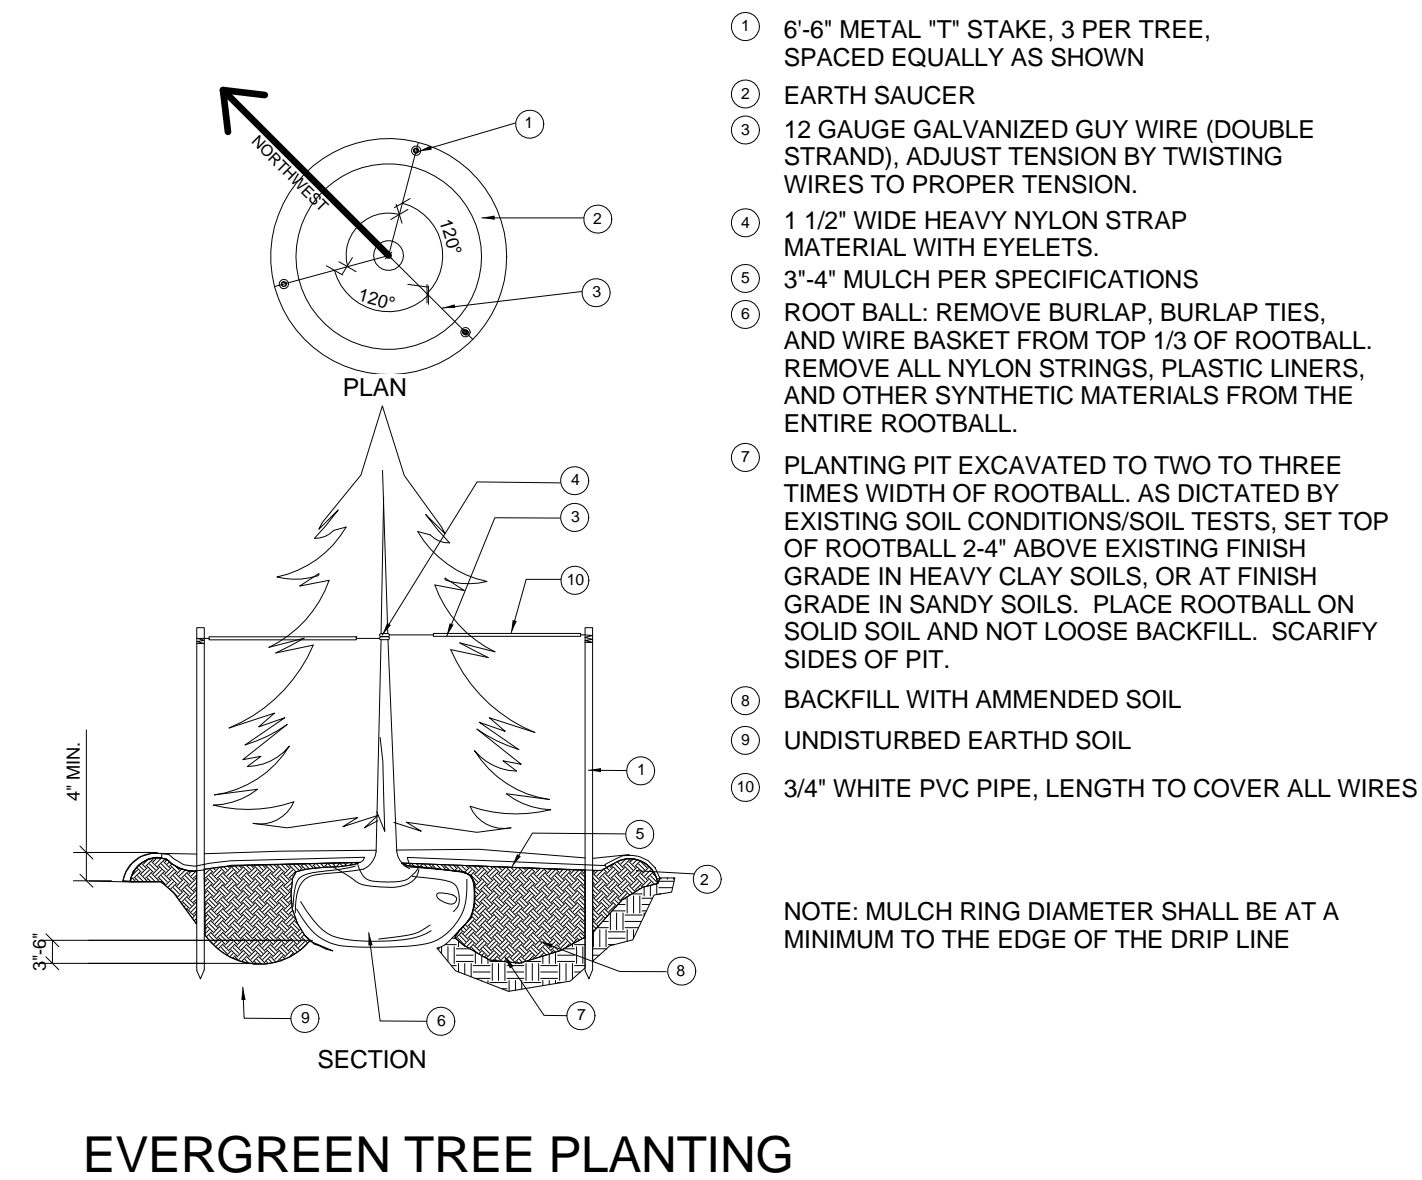

PLANTING SCHEDULE					
QUANTITY	SYMBOL	BOTANICAL NAME	COMMON NAME	SPACING	SIZE
TREES					
3	GLTR	GLEDITSIA TRIACANTHOS 'INERMIS SKYLINE'	SKYLINE HONEYLOCUST	AS SHOWN	2.5" CAL
4	PIAB	PICEA ABIES 'ELEGANS'	SPREADING NORWAY SPRUCE	AS SHOWN	6" HGT
4	QURO	QUERCUS ROBUR 'FASTIGIATA'	FASTIGIATE ENGLISH OAK	AS SHOWN	2.5" CAL
1	SOAU	SORBUS AUCUPARIA 'CARDINAL ROYAL'	CARDINAL ROYAL MOUNTAIN ASH	AS SHOWN	2.5" CAL
4	TICO	TILIA CORDATA 'GREENSPIRE'	GREENSPIRE LINDEN	AS SHOWN	2.5" CAL
SHRUBS					
50	CYSC	CYSTIS SCOPARIUS 'MOONLIGHT'	MOONLIGHT BROOM	AS SHOWN	5 GAL.
PERENNIALS/VINES					
22	HESE	HELICTOTRICHON SEMPERVIRENS	BLUE AVENA GRASS	AS SHOWN	5 GAL.

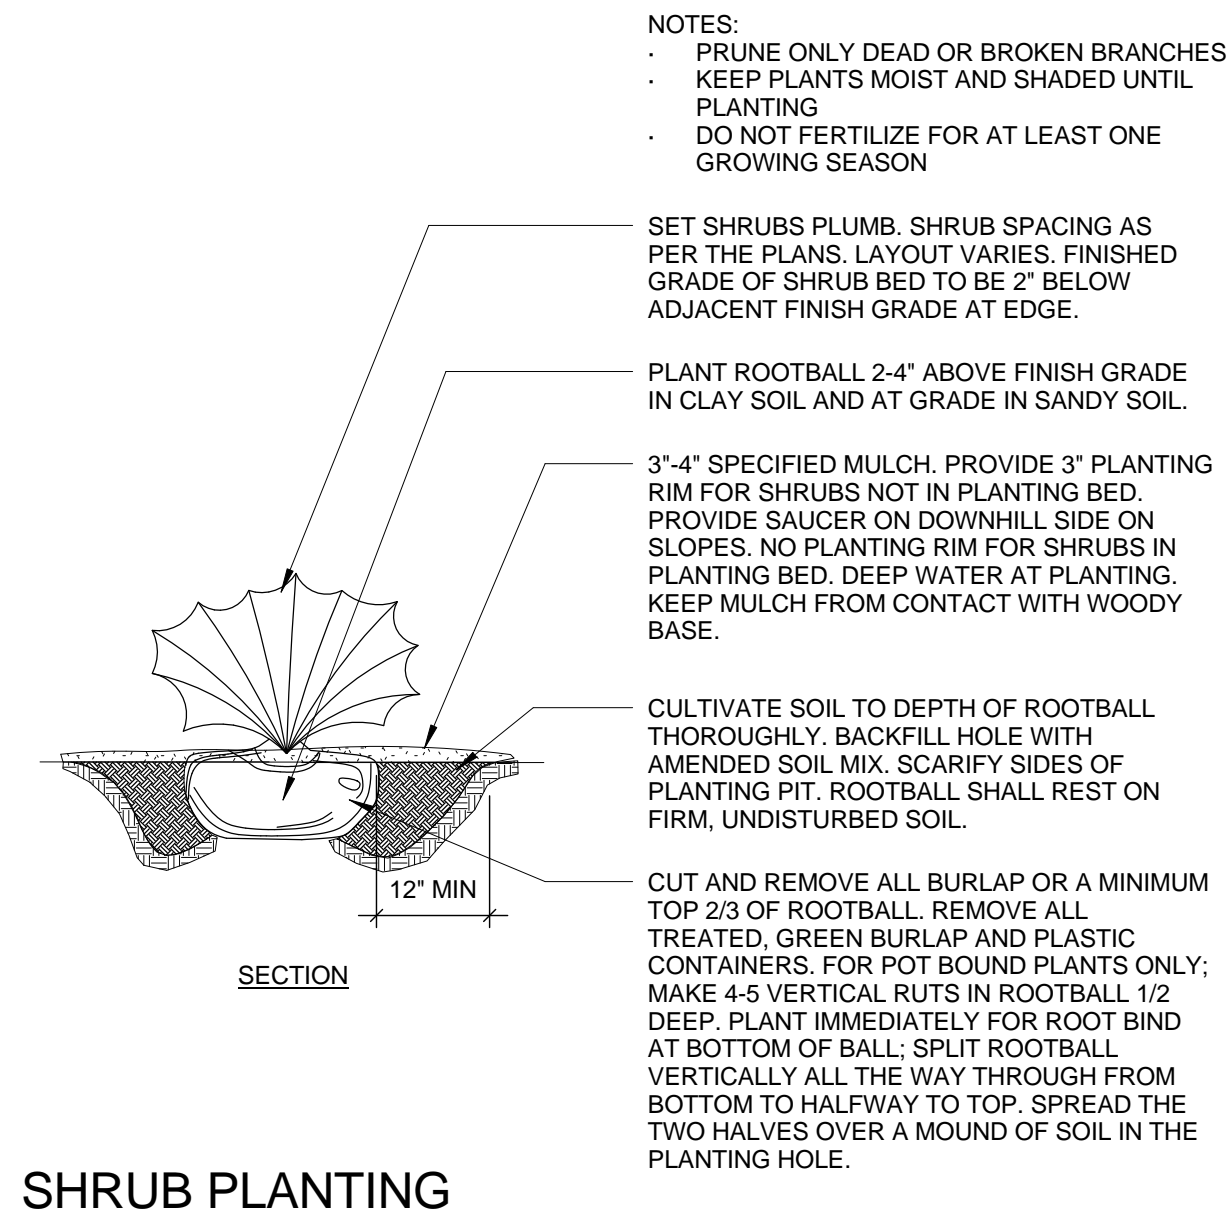